

Application for Licence of the Advertising Area on Portion of Rooftop of the Pedestrian Subway at Connaught Road

WIP Mar 201



HKJC Advertising Site



GPA H697




GPA H965



HKJC Advertising Site




Subject Site

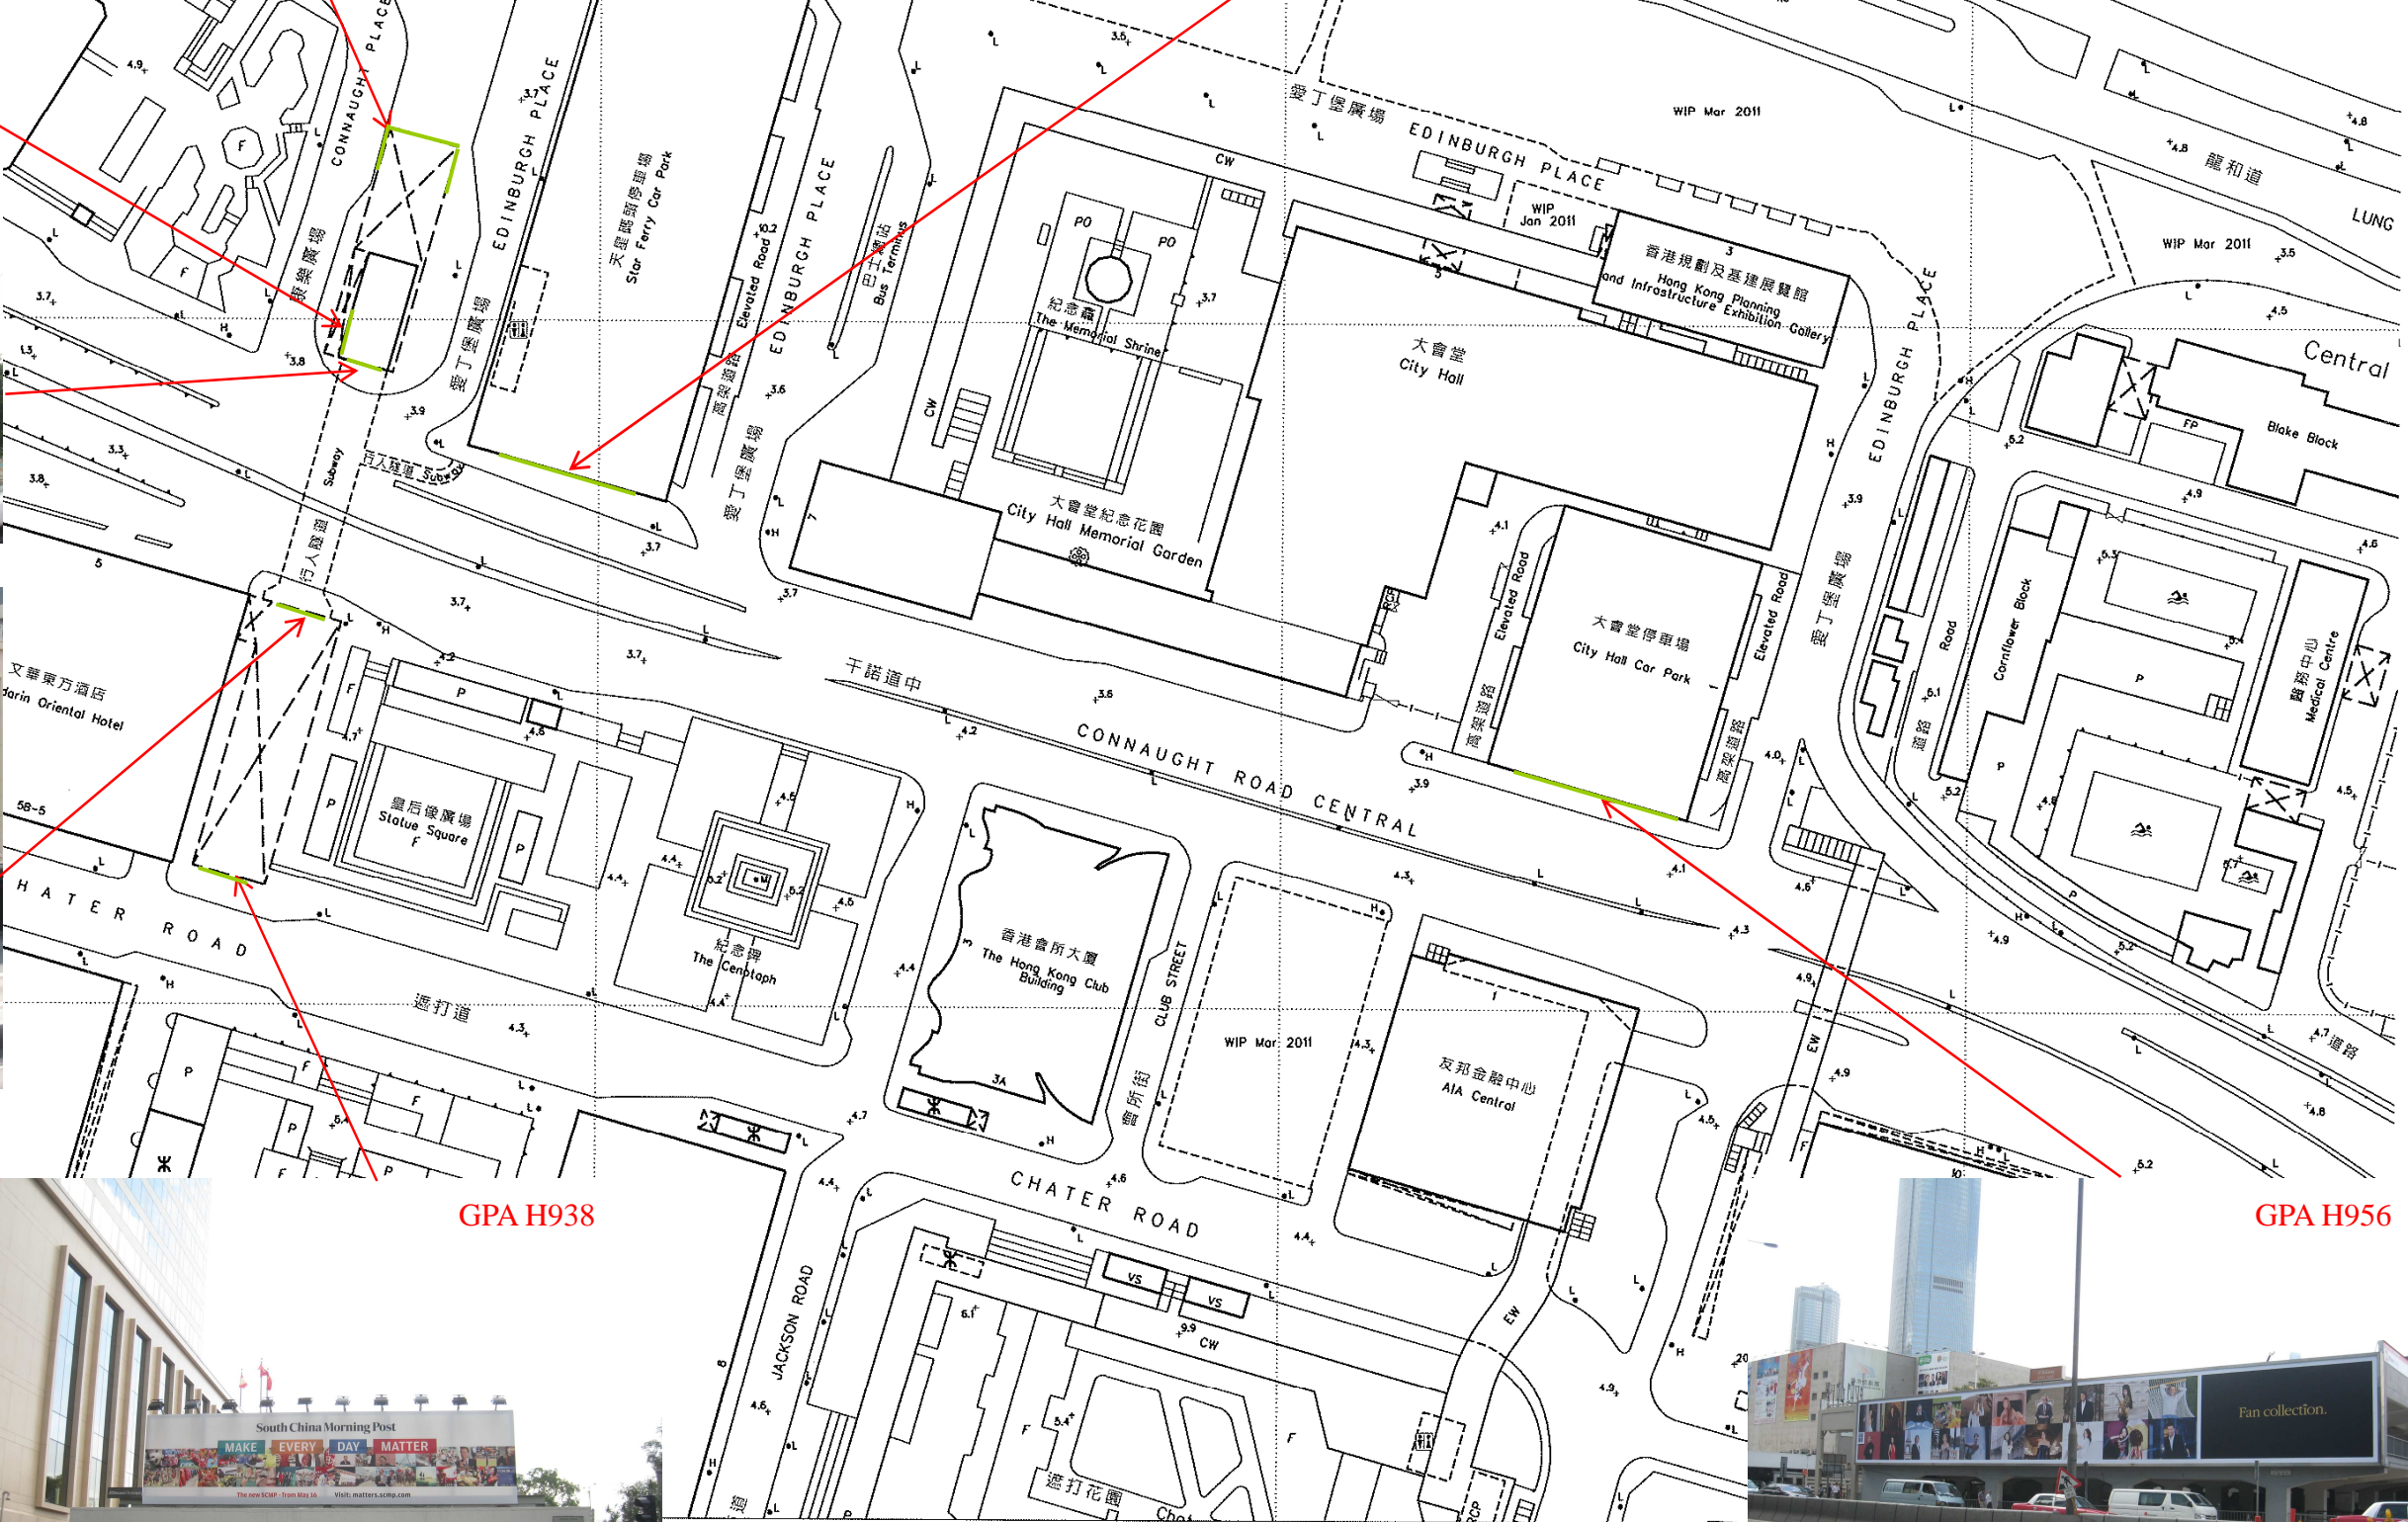

GPA H938

GPA H956

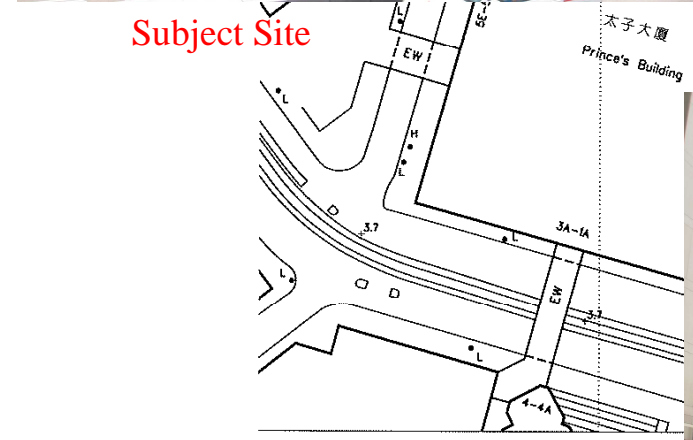

NOT TO SCALE  
FOR IDENTIFICATION ONLY