

IMPLEMENTATION PROPOSAL FOR
THE HOI YU STREET TEMPORARY PROMENADE
QUARRY BAY

鰂魚涌海裕街臨時海濱長廊計劃

25.5.2011

Development Bureau
Civil Engineering and Development Department
Architectural Services Department
Planning Department
Lands Department
Leisure and Cultural Services Department

SITE LOCATION

海濱長廊位置



North Point
北角

Island Eastern Corridor
東區走廊

Quarry Bay
鰂魚涌

Taikoo Shing
太古城


SITE LOCATION


海濱長廊位置



SITE LOCATION

海濱長廊位置

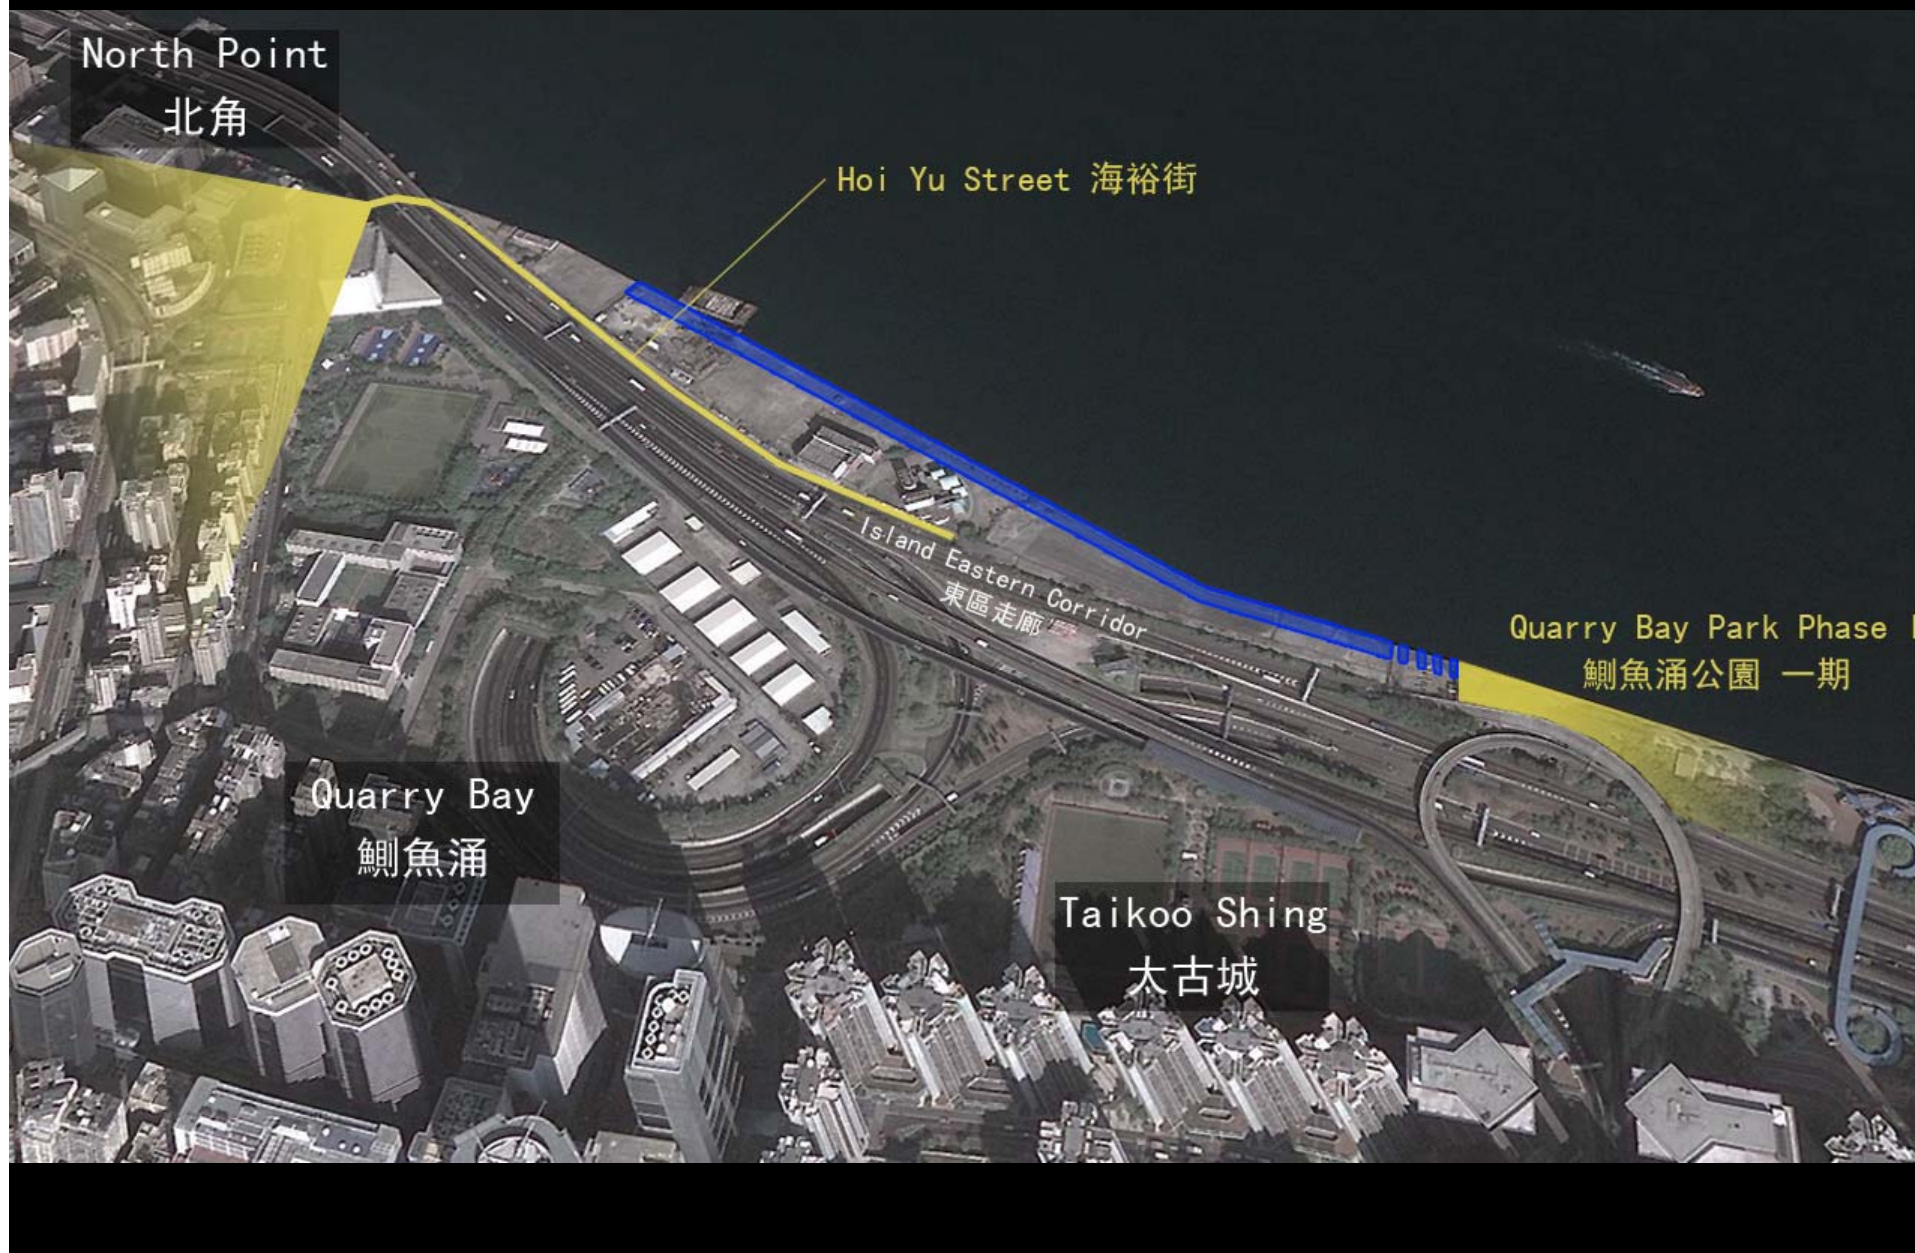

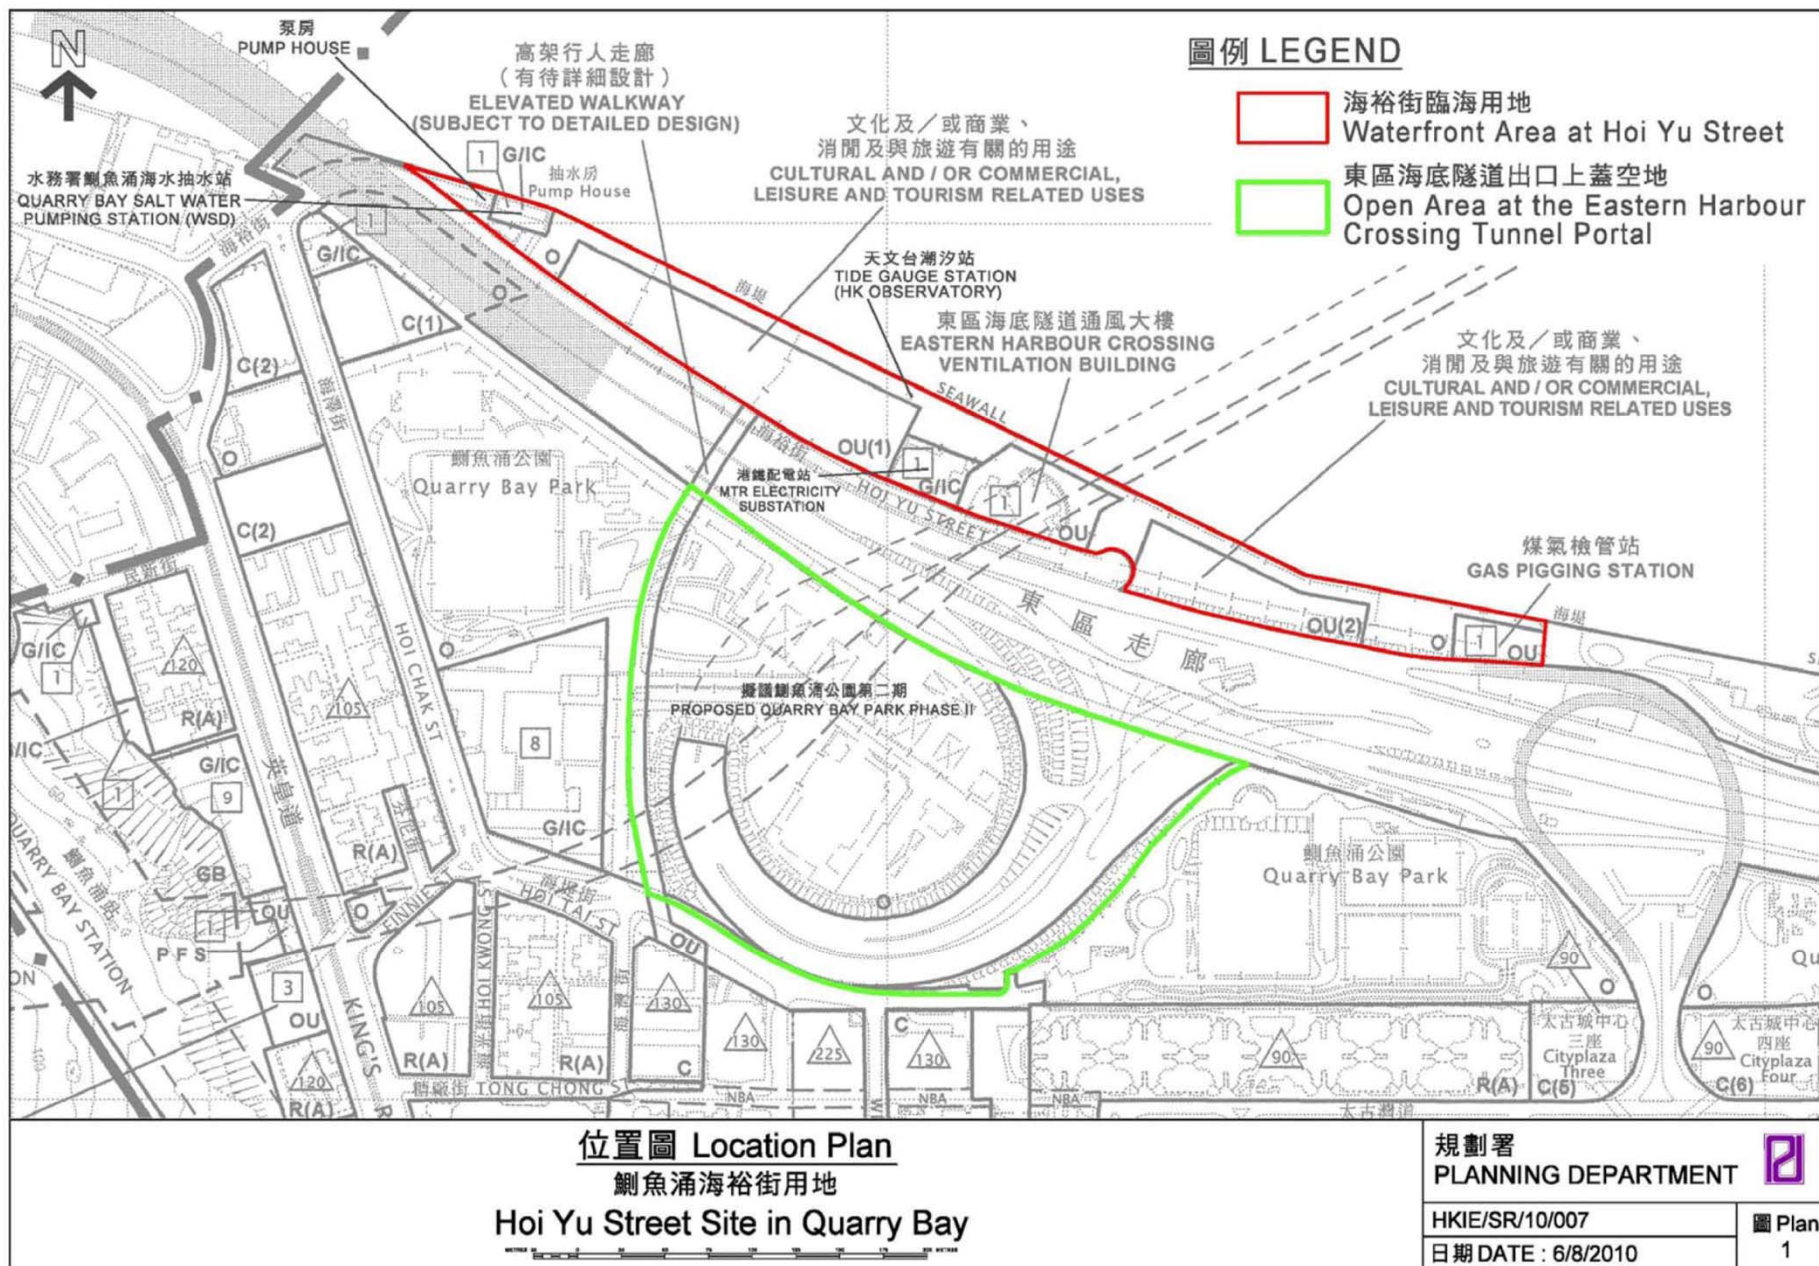

泵房
PUMP HOUSE

高架行人走廊
(有待詳細設計)
ELEVATED WALKWAY
(SUBJECT TO DETAILED DESIGN)

水務署鱘魚涌海水抽水站
QUARRY BAY SALT WATER
PUMPING STATION (WSD)

抽水房
Pump House

文化及/或商業、
消閒及與旅遊有關的用途
CULTURAL AND / OR COMMERCIAL,
LEISURE AND TOURISM RELATED USES

天文台潮汐站
TIDE GAUGE STATION
(HK OBSERVATORY)

東區海底隧道通風大樓
EASTERN HARBOUR CROSSING
VENTILATION BUILDING

文化及/或商業、
消閒及與旅遊有關的用途
CULTURAL AND / OR COMMERCIAL,
LEISURE AND TOURISM RELATED USES

鱘魚涌公園
Quarry Bay Park

地鐵配電站
MTR ELECTRICITY
SUBSTATION

煤氣檢管站
GAS PIGGING STATION

擴闊鱘魚涌公園第二期
PROPOSED QUARRY BAY PARK PHASE II

鱘魚涌公園
Quarry Bay Park

太古城中
三座
Cityplaza
Three



太古城中
四座
Cityplaza
Four



SITE PHOTO

場地目前狀況


Site Condition at the West Entrance
of the Proposed Promenade
擬建海濱長廊西入口用地現狀

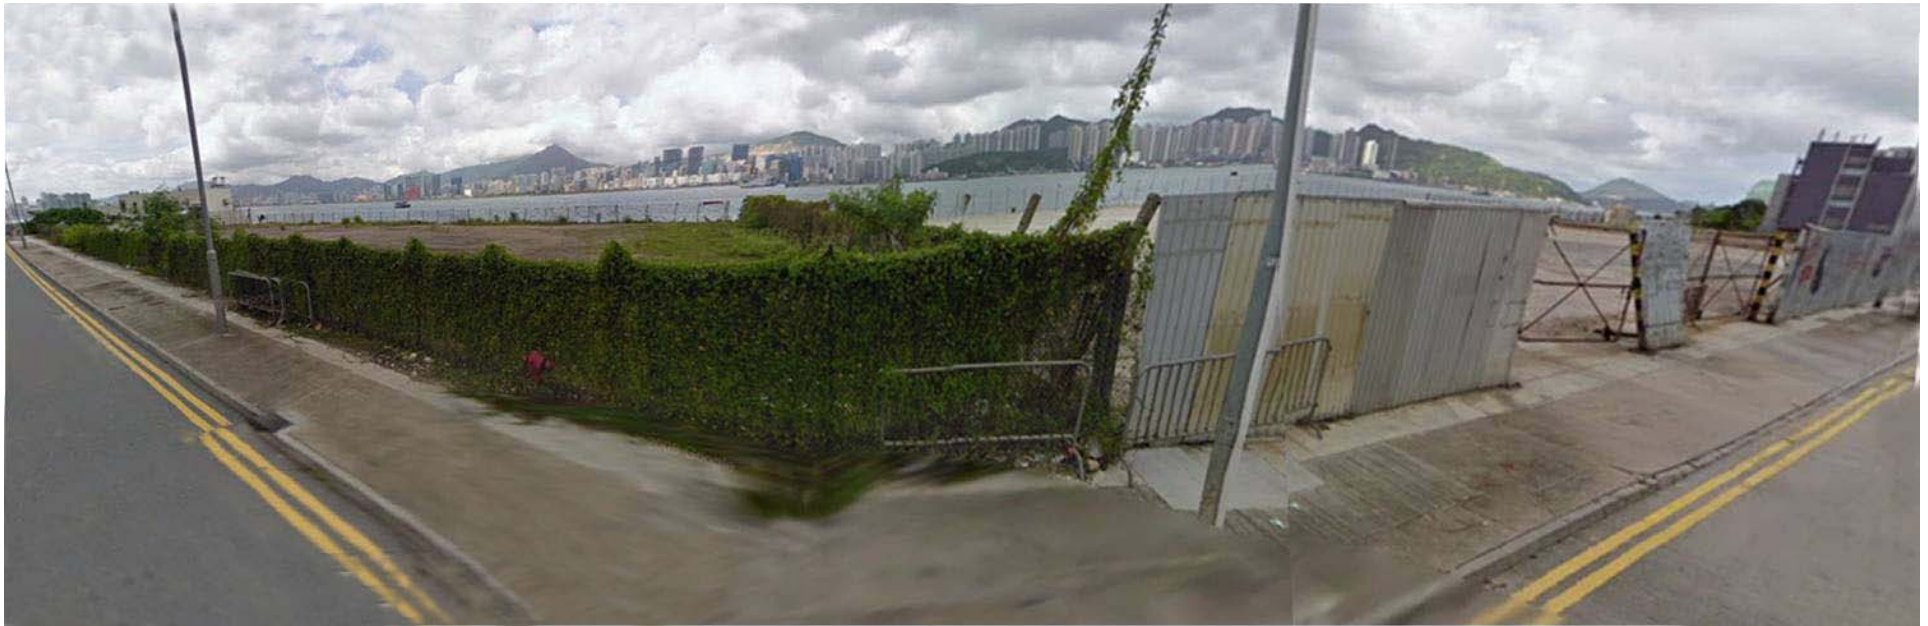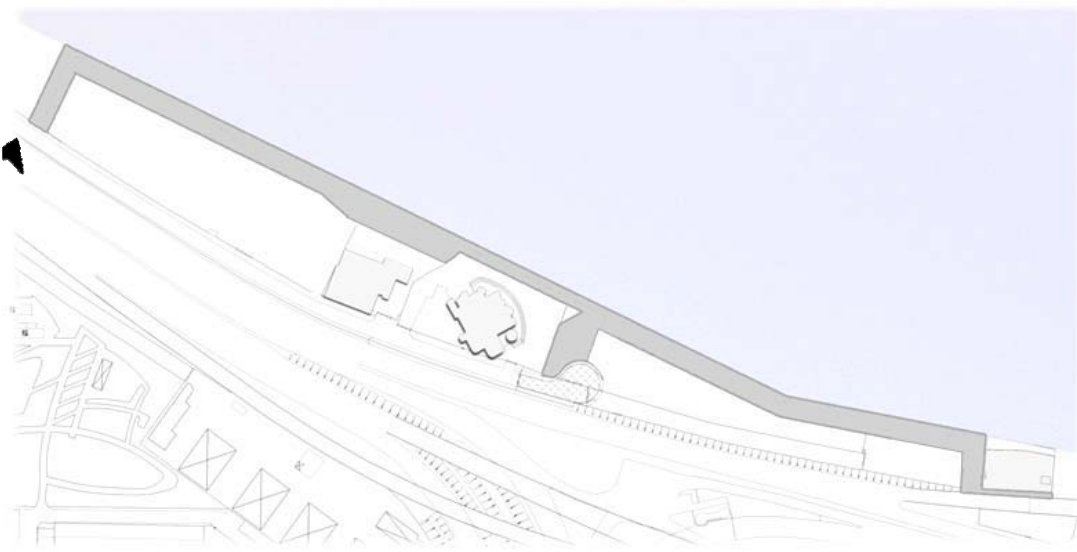

SITE PHOTO

場地目前狀況

Site Condition at the West
of the Proposed Promenade
擬建海濱長廊用地西面現狀

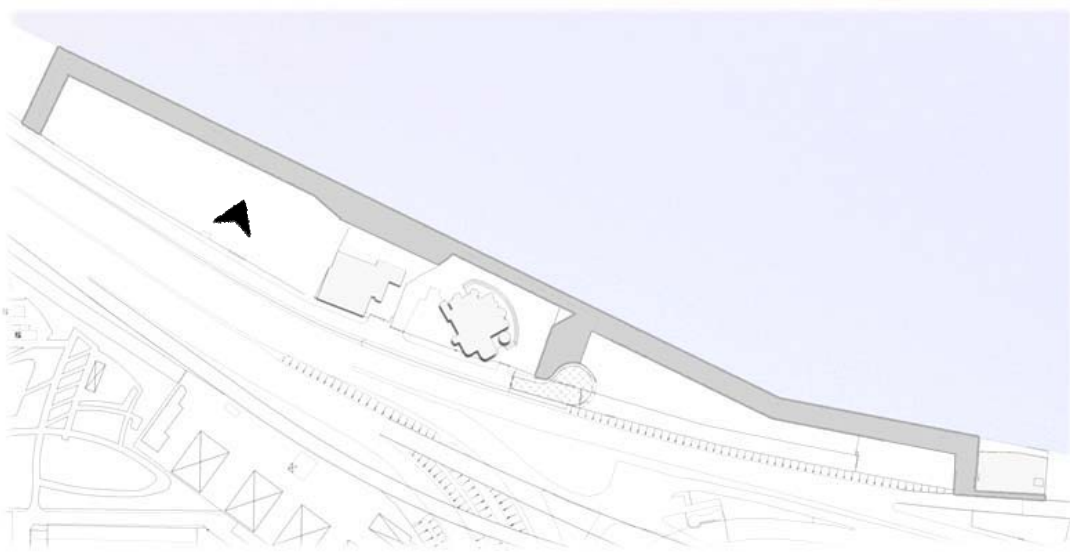


SITE PHOTO

場地目前狀況

Tidal Station and
MTR Power Sub-station


天文台潮汐站及港鐵配電站現狀

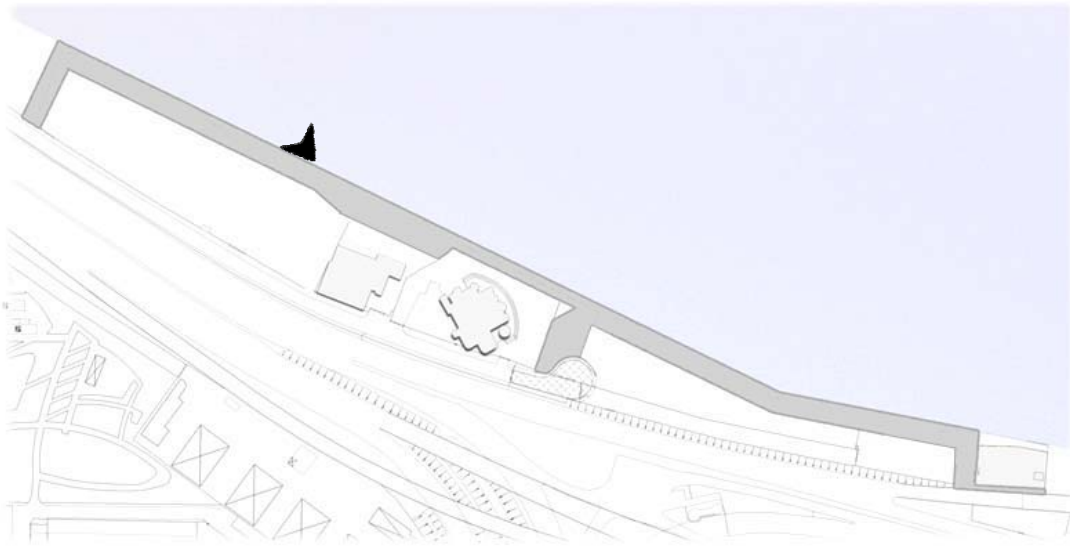

SITE PHOTO

場地目前狀況

Existing Open Space
in front of EHC Vent Building
東隧通風大樓向海路段空間現狀

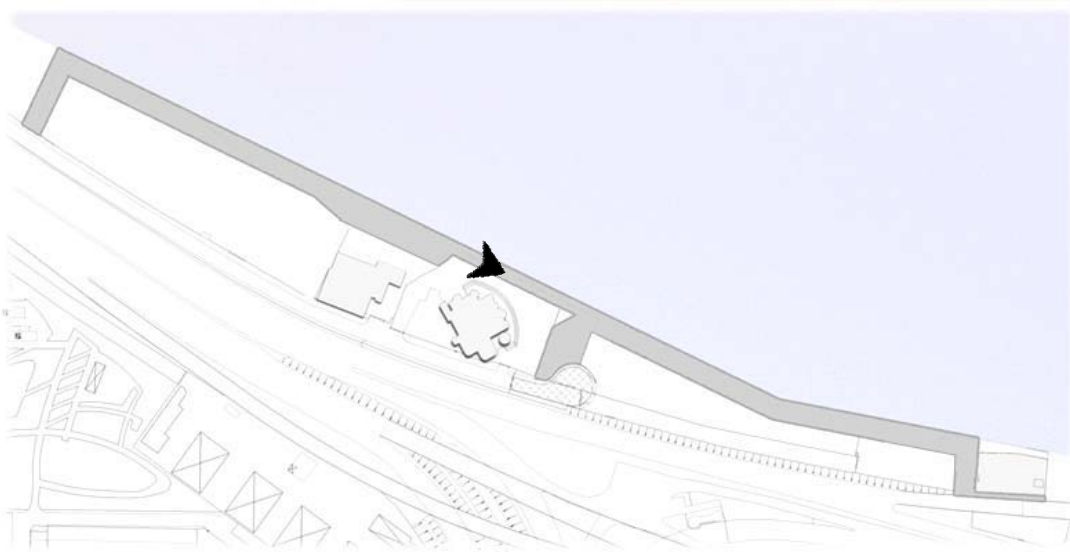


SITE PHOTO

場地目前狀況

Existing Gas Pigging Station (GPS)

at East End

東面煤氣檢管站現狀

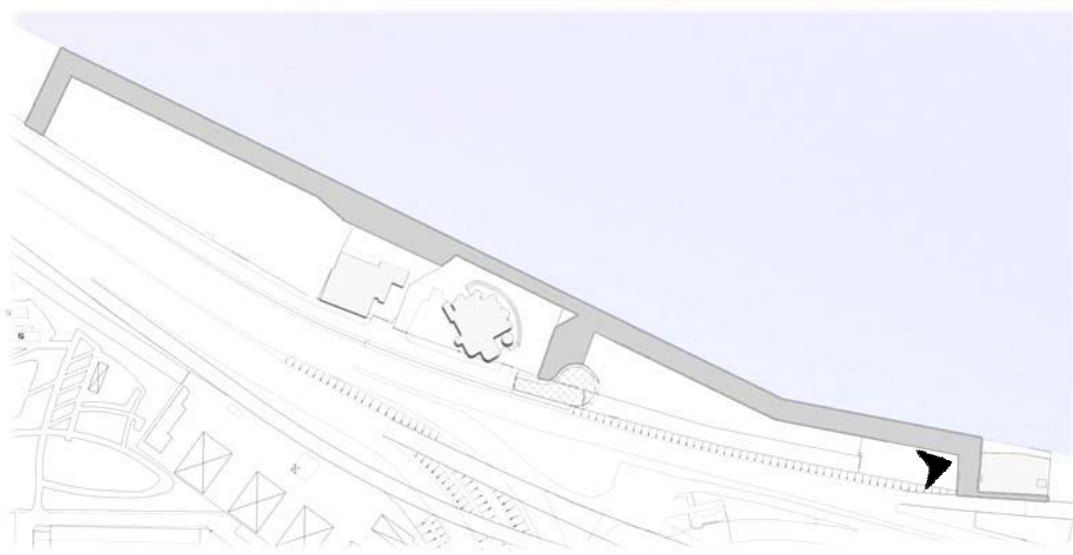

SITE PHOTO


場地目前狀況

Existing Gas Pigging Station (GPS)

View from Island Eastern Corridor Highway

煤氣檢管站現狀



從東區走廊天橋角度照攝

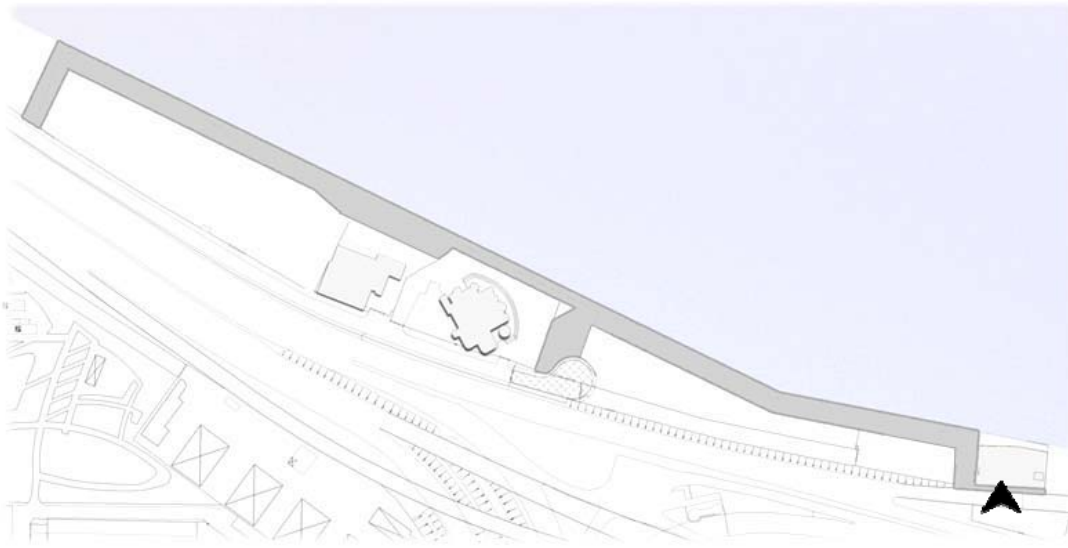

SITE PHOTO

場地目前狀況


Existing Approx. 2m Wide
Passageway besides GPS
煤氣檢管站旁約2米寬通道現狀

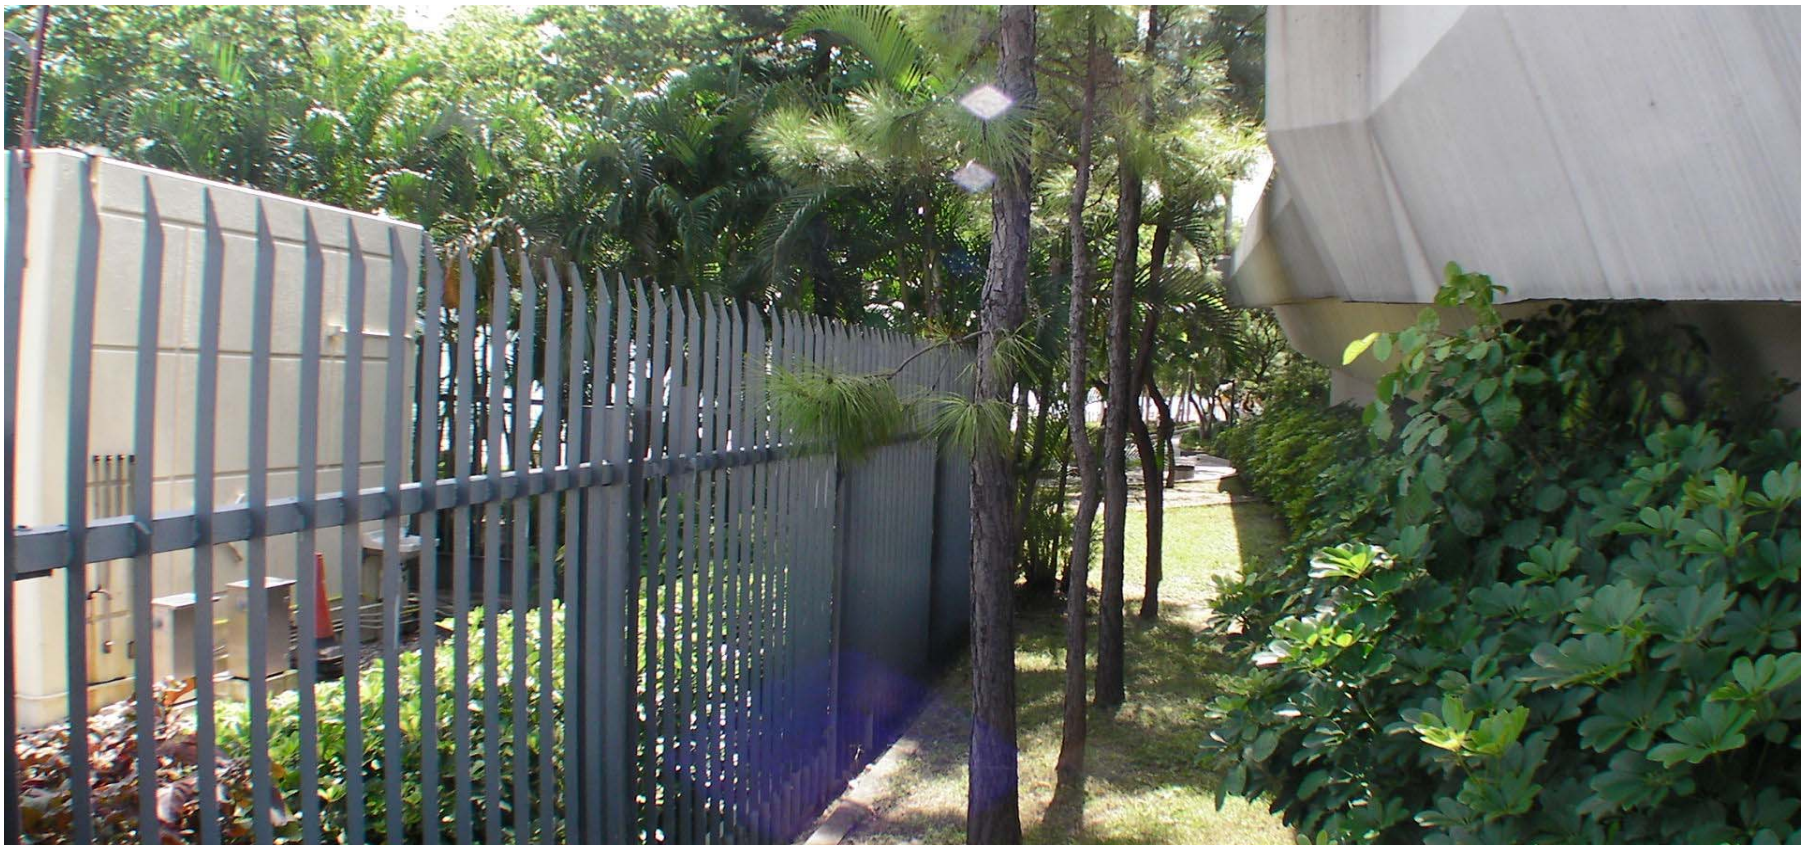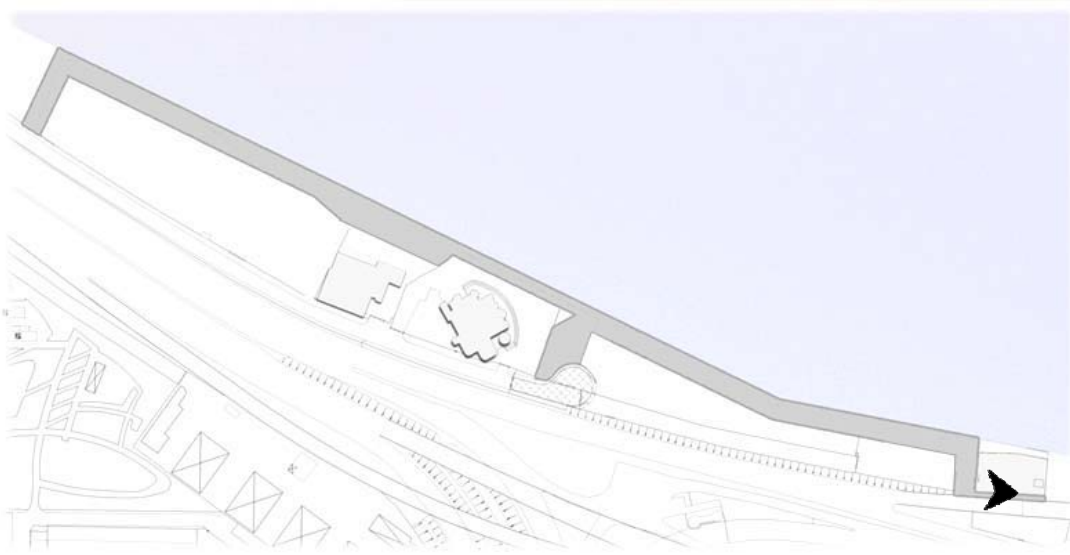

SITE PHOTO

場地目前狀況

Existing Approx. 2m Wide
Passageway besides GPS
煤氣檢管站旁約2米寬通道現狀

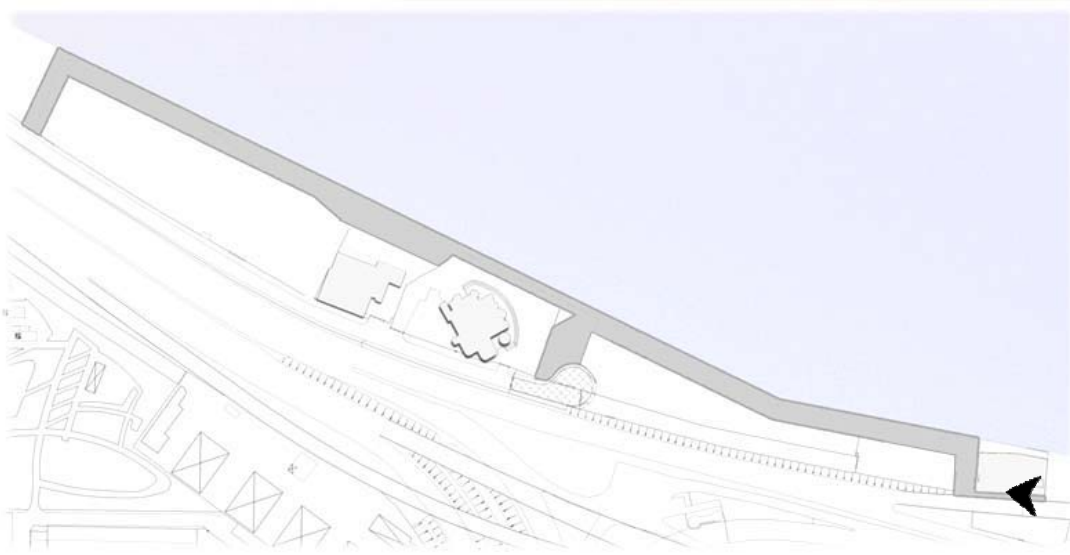

SITE PHOTO


場地目前狀況

Existing Gas Pigging Station (GPS)

View from Quarry Bay Park (Phase I)

煤氣檢管站現狀

從鰂魚涌公園(一期)角度照攝

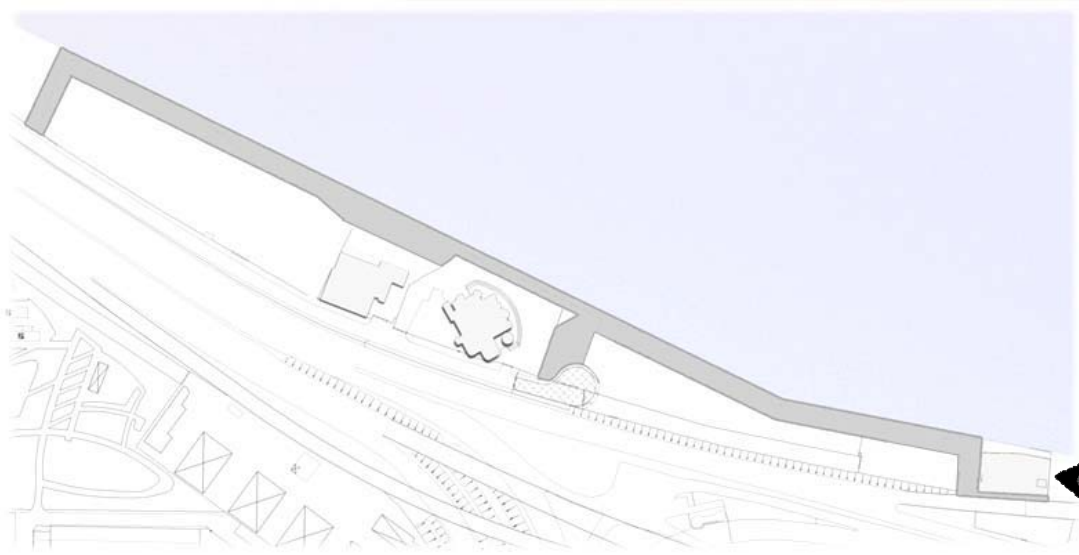

SITE LOCATION

海濱長廊位置



North Point
北角

Hoi Yu Street 海裕街

Island Eastern Corridor
東區走廊


Quarry Bay Park Phase I
鰂魚涌公園 一期

Quarry Bay
鰂魚涌

Taikoo Shing
太古城


SITE LOCATION

海濱長廊位置

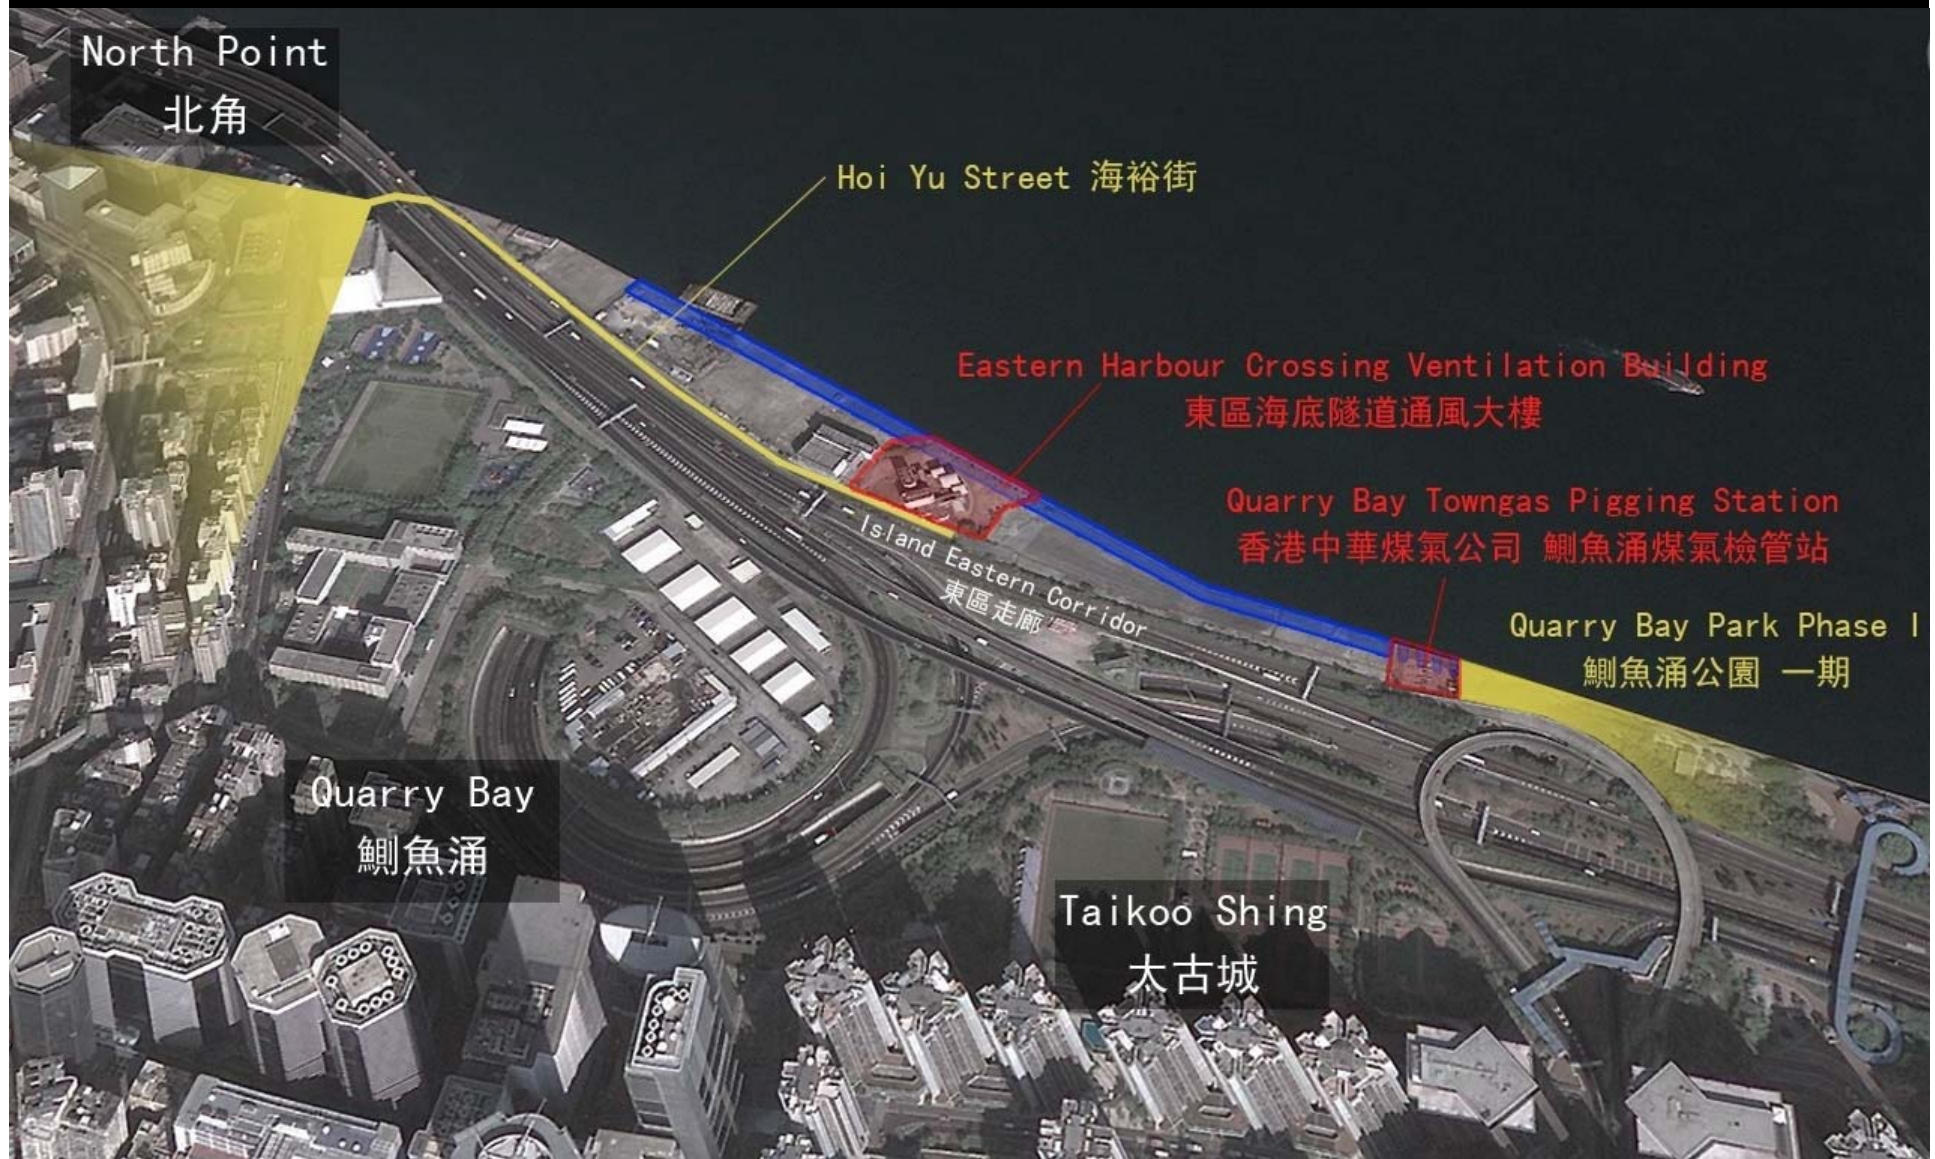


SITE LOCATION

海濱長廊位置

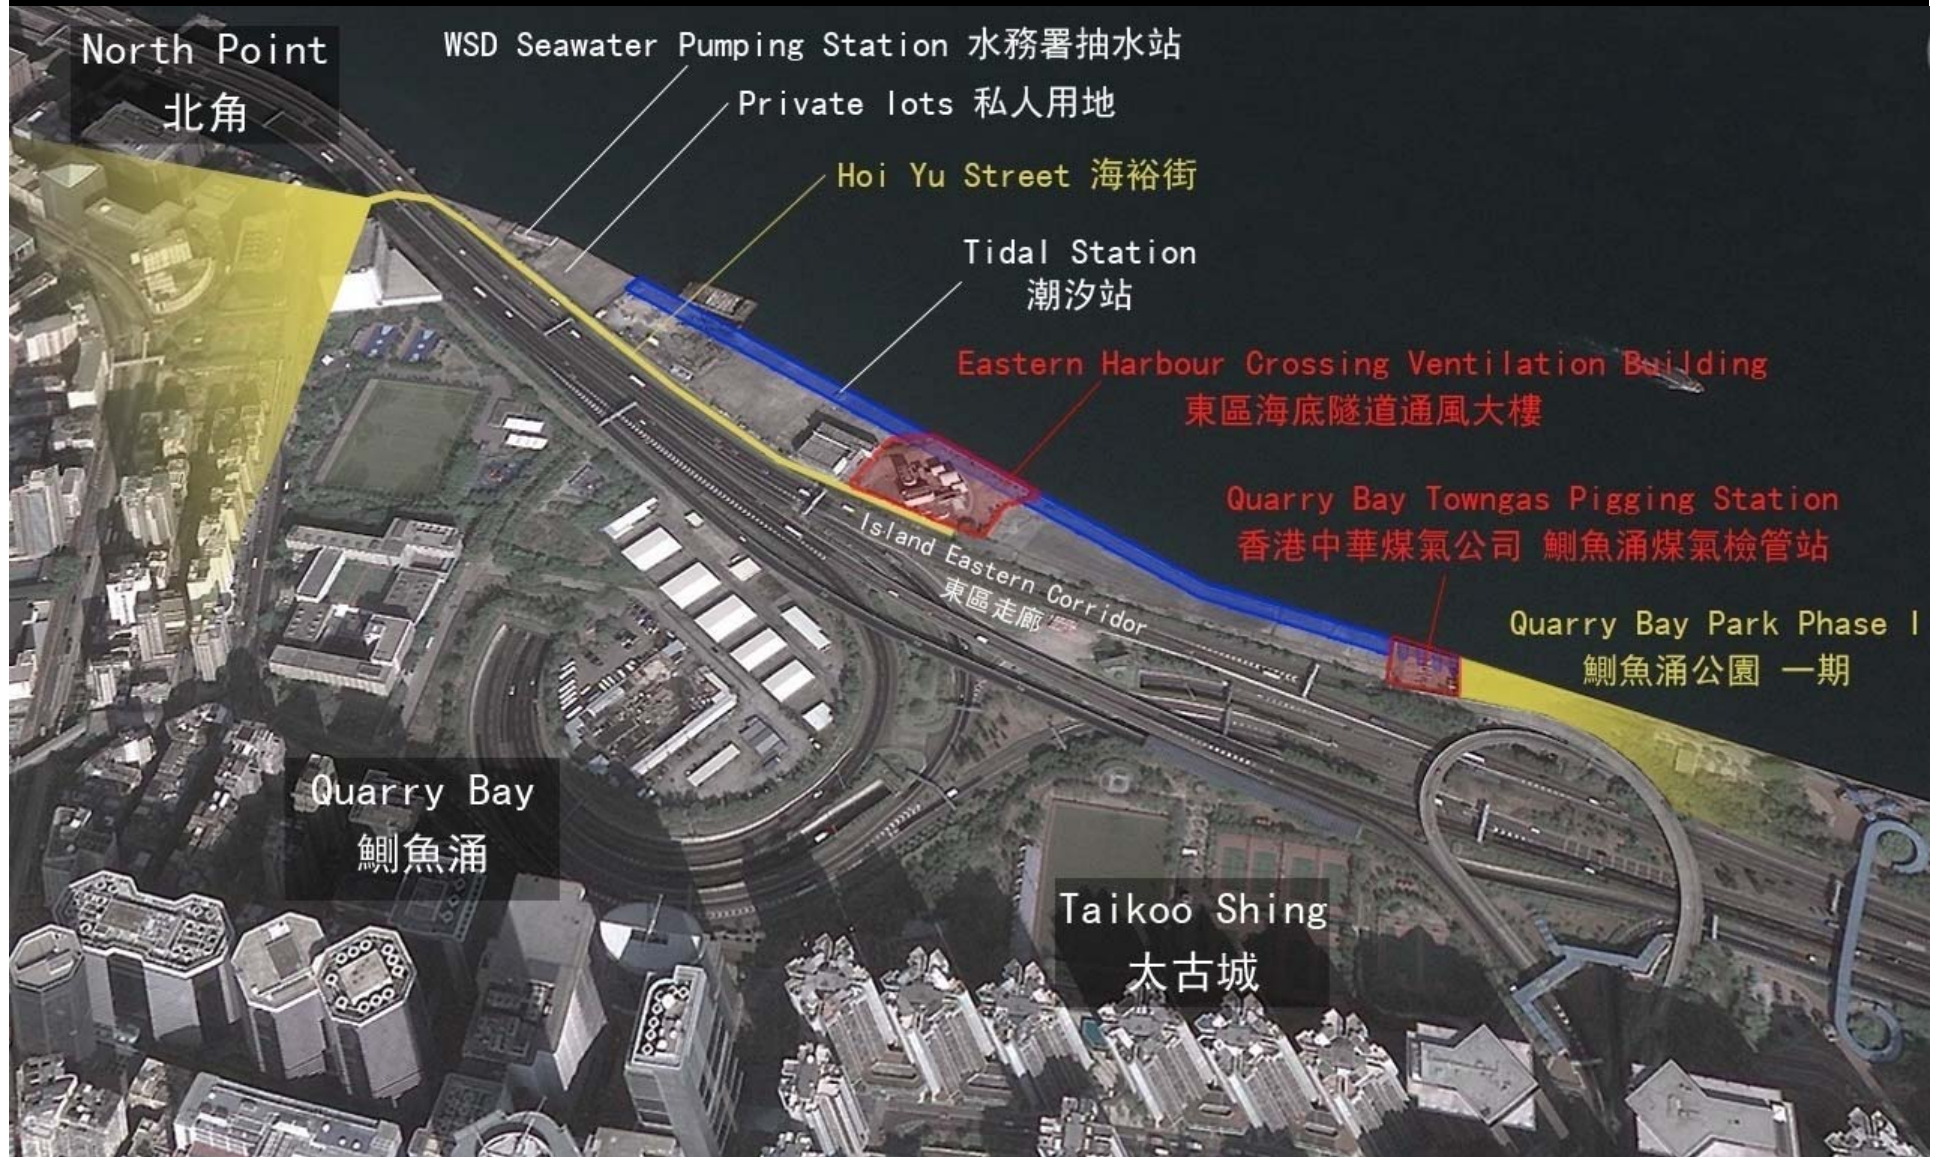

SITE ACCESS
海濱長廊 交通連接

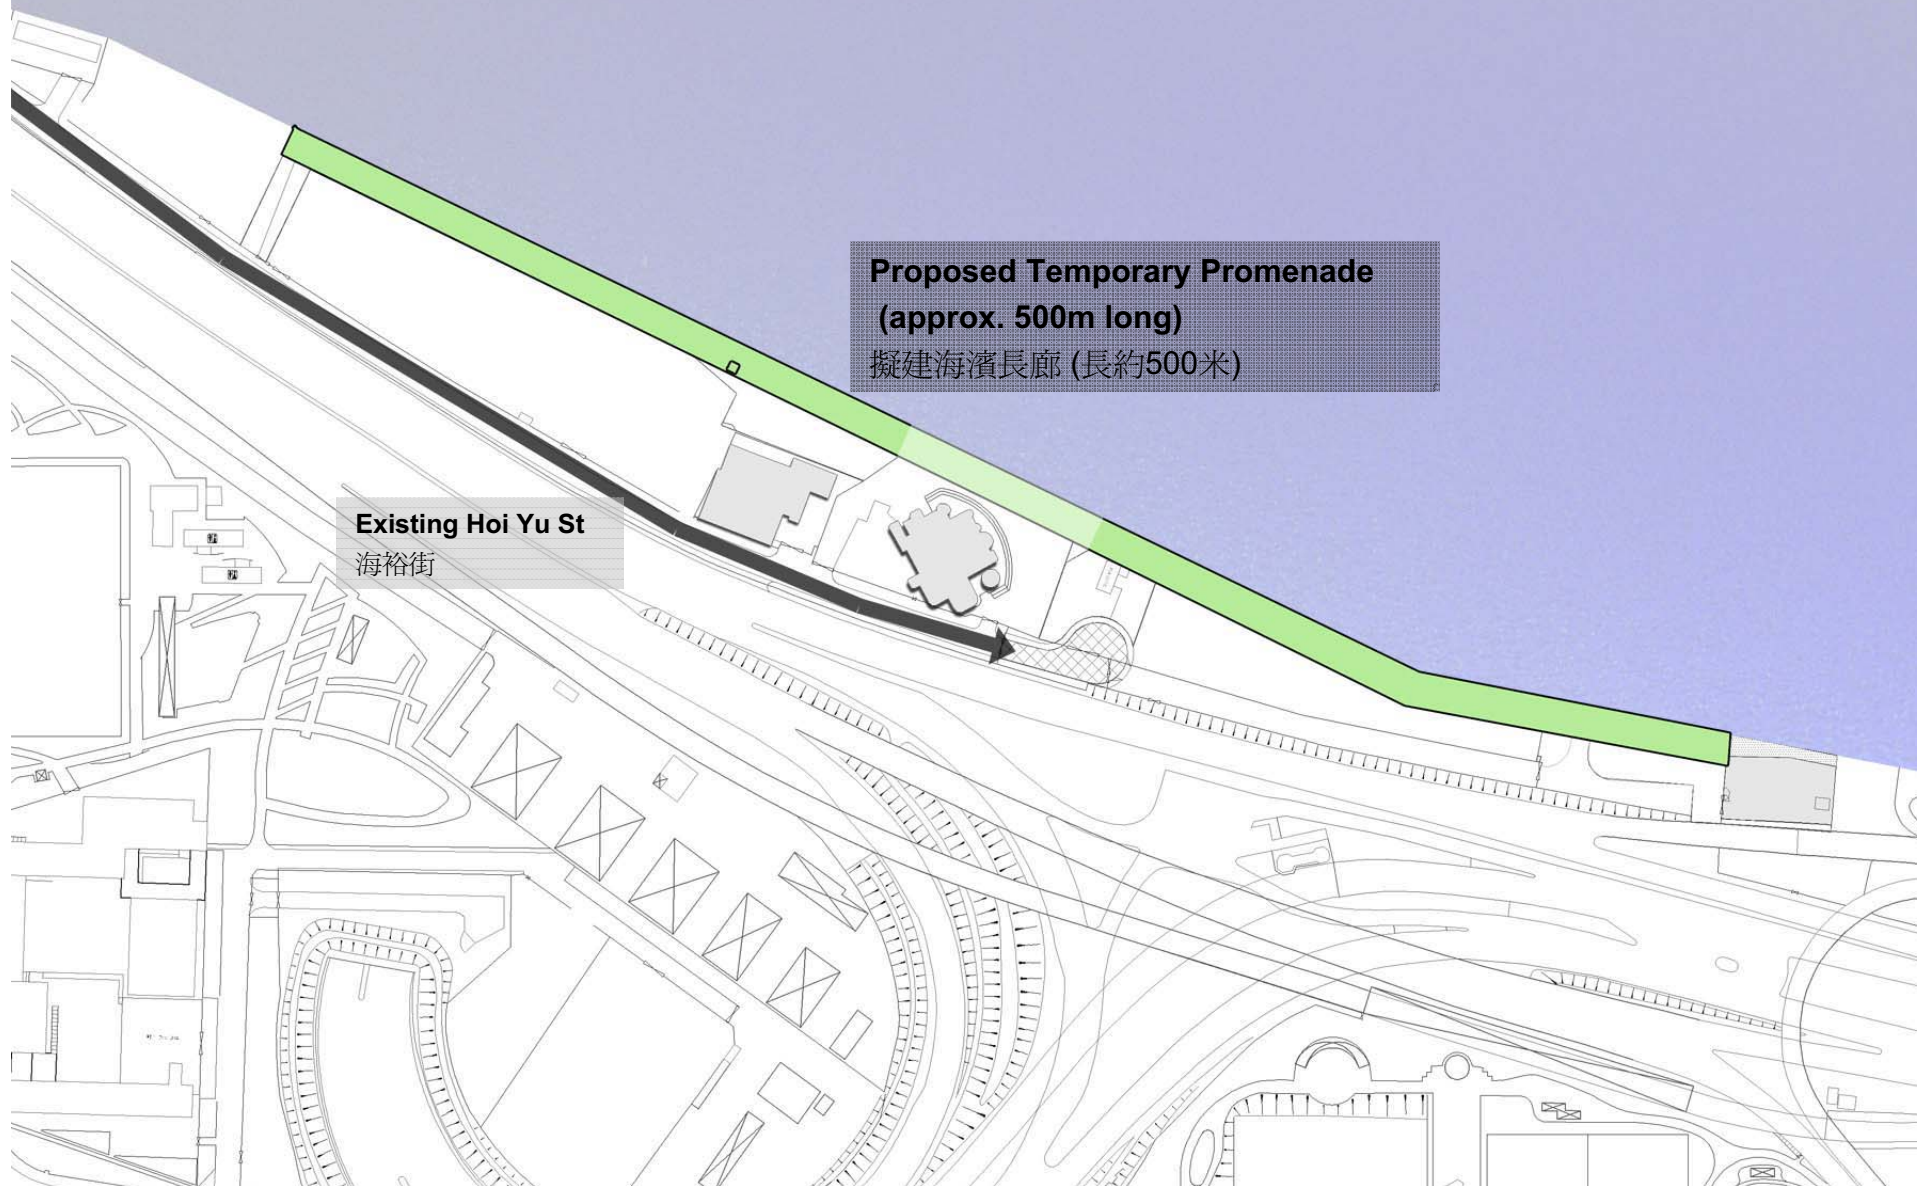

Proposed Temporary Promenade
(approx. 500m long)
擬建海濱長廊 (長約500米)

Existing Hoi Yu St
海裕街

SITE ACCESS
海濱長廊 交通連接

West Entrance
Access from Hoi Yu St
西入口 連接海裕街

**Vehicular
+Pedestrian
Access**
交通車道
+人行通道

Existing Hoi Yu St
海裕街



SITE ACCESS
海濱長廊 交通連接


West Entrance
Access from Hoi Yu St
西入口 連接海裕街

**Vehicular
+Pedestrian
Access**
交通車道
+人行通道

Existing Hoi Yu St
海裕街


**Pedestrian
Access**
人行通道

East Entrance
From Quarry Bay Park (Phase 1)
東入口 連接鯽魚涌公園(一期)

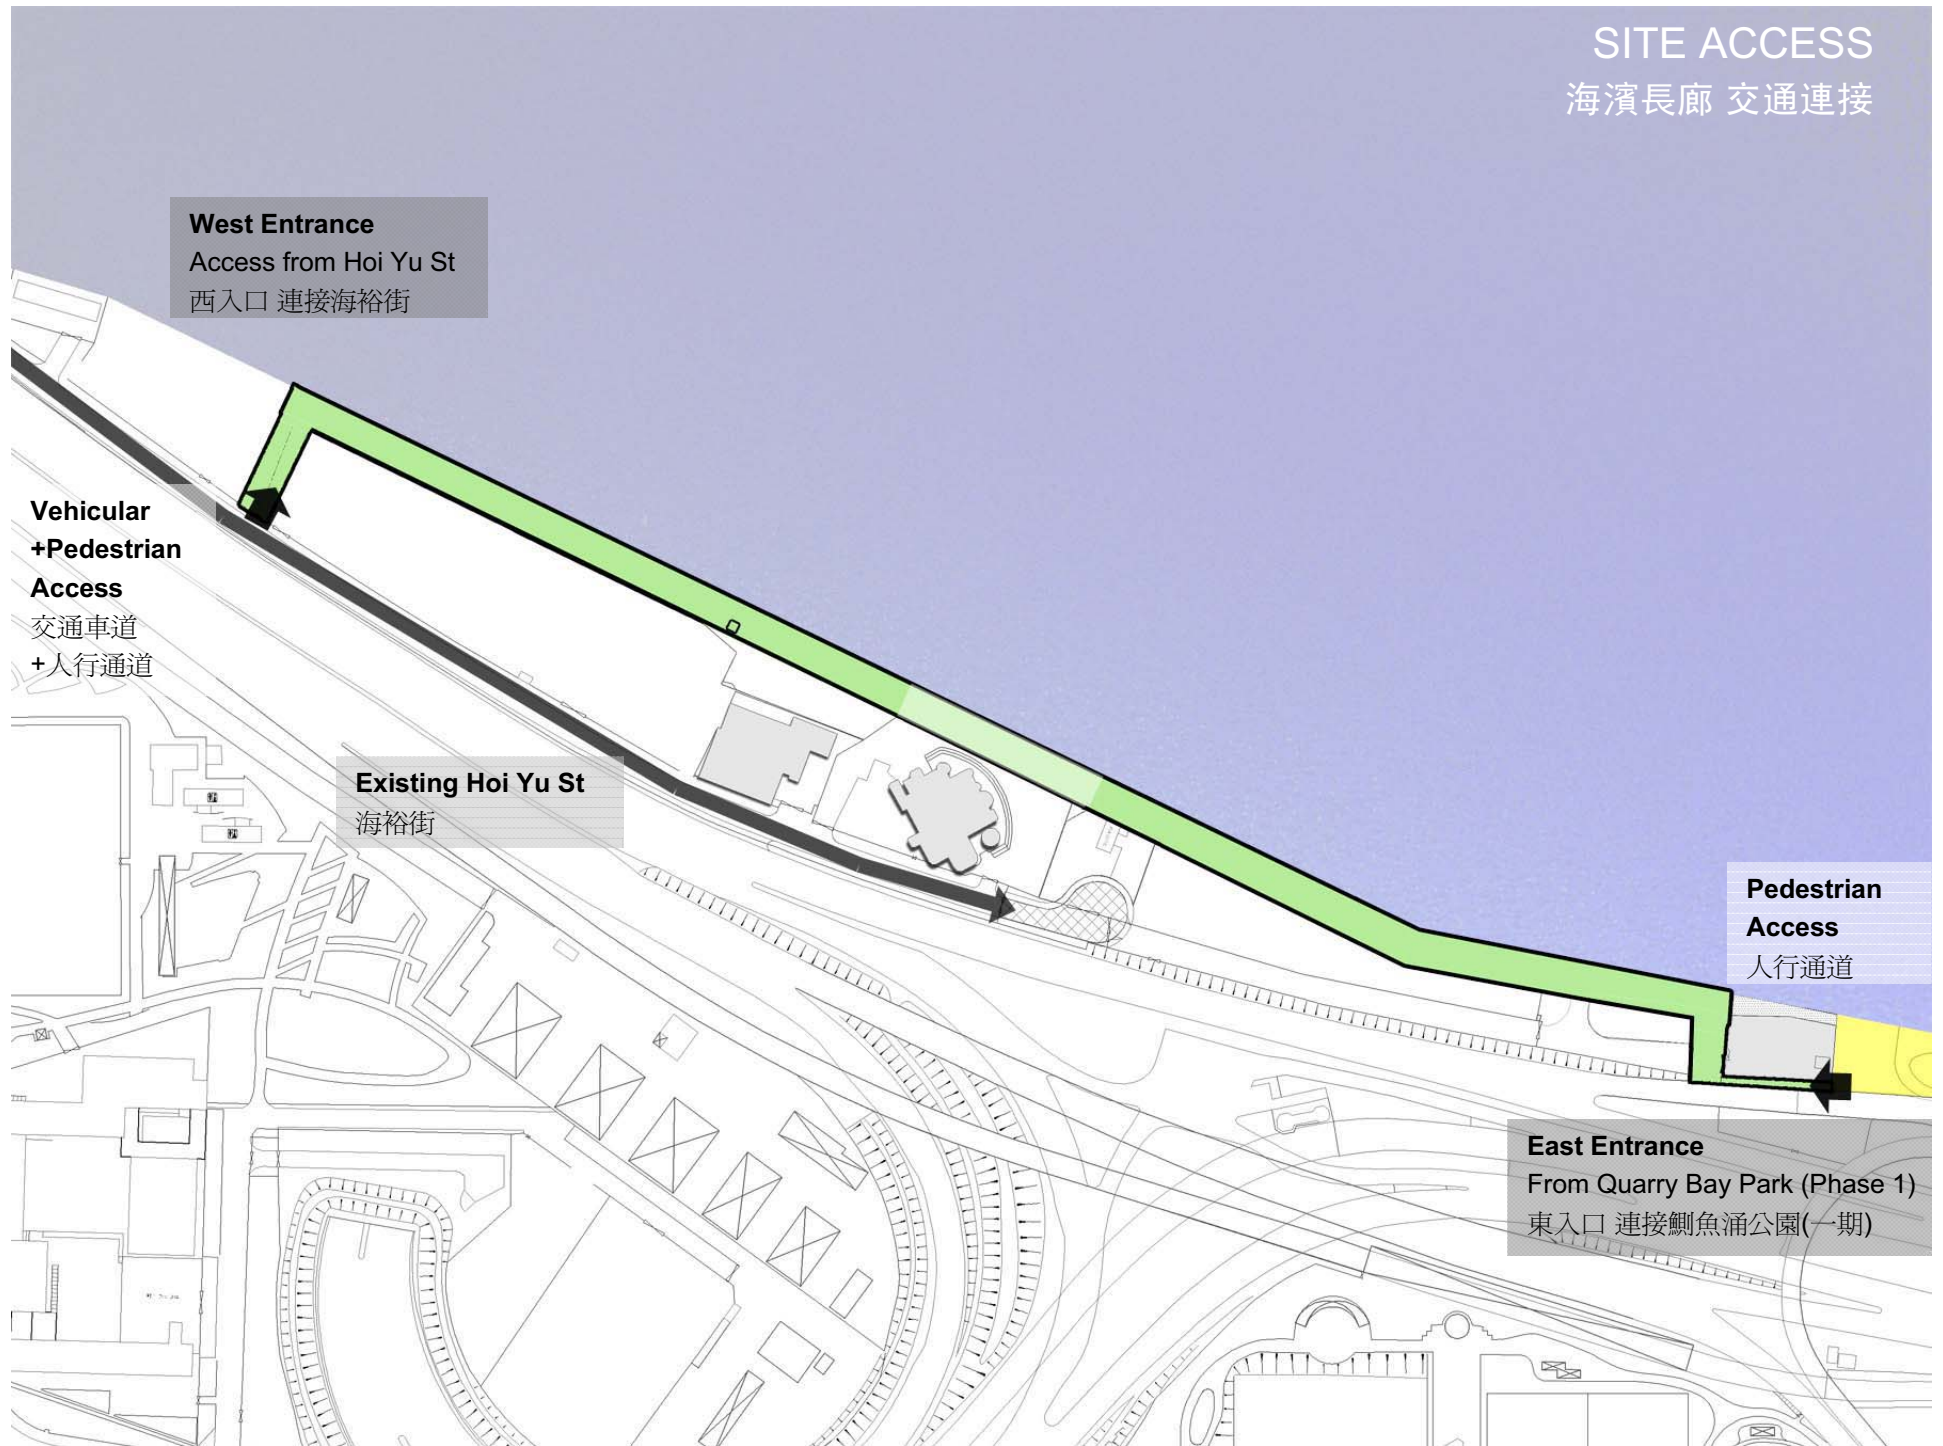


IMPROVEMENT TO CONNECTIVITY

海濱長廊連接改善建議

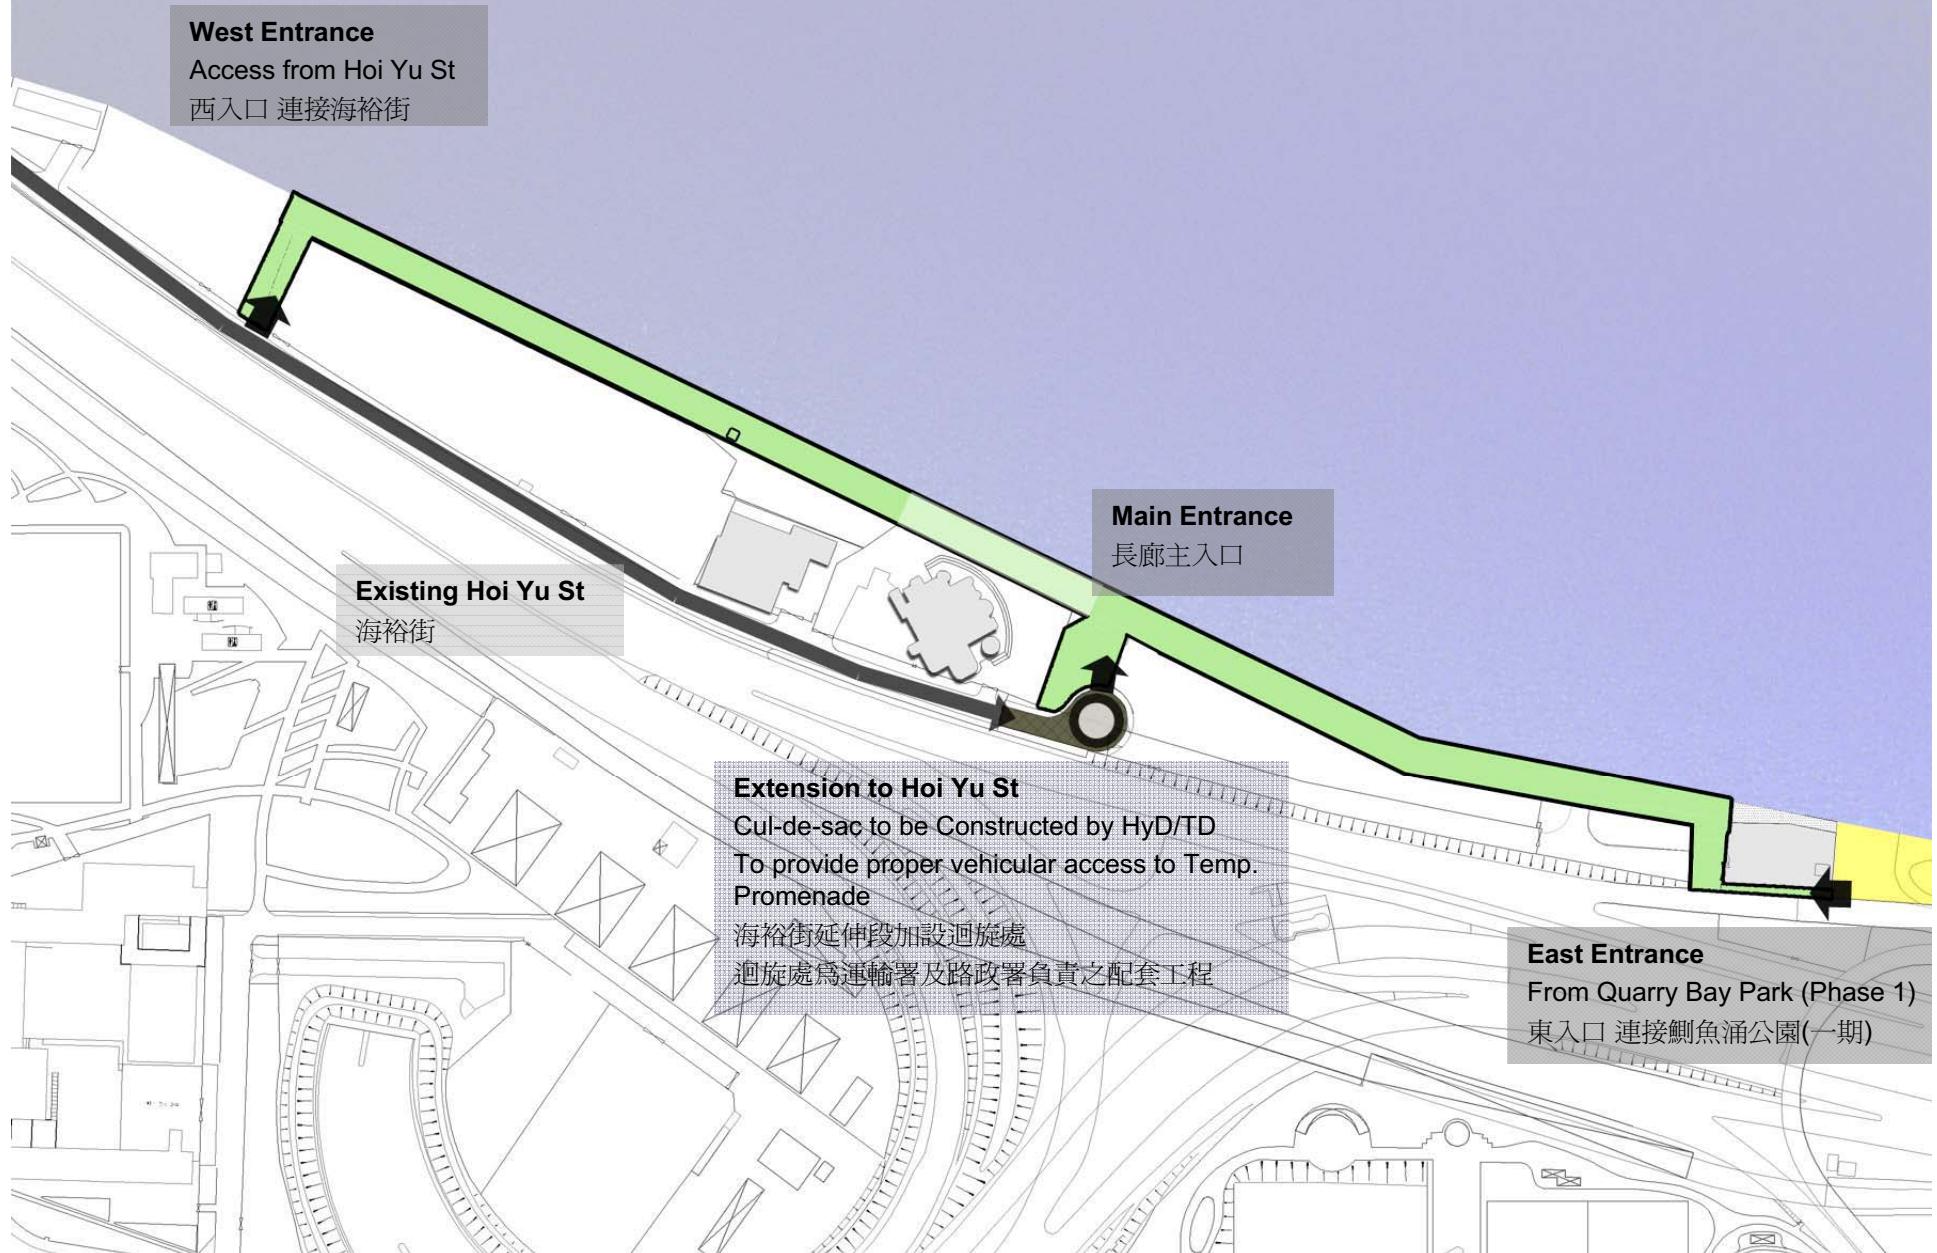


IMPROVEMENT TO CONNECTIVITY

海濱長廊連接改善建議

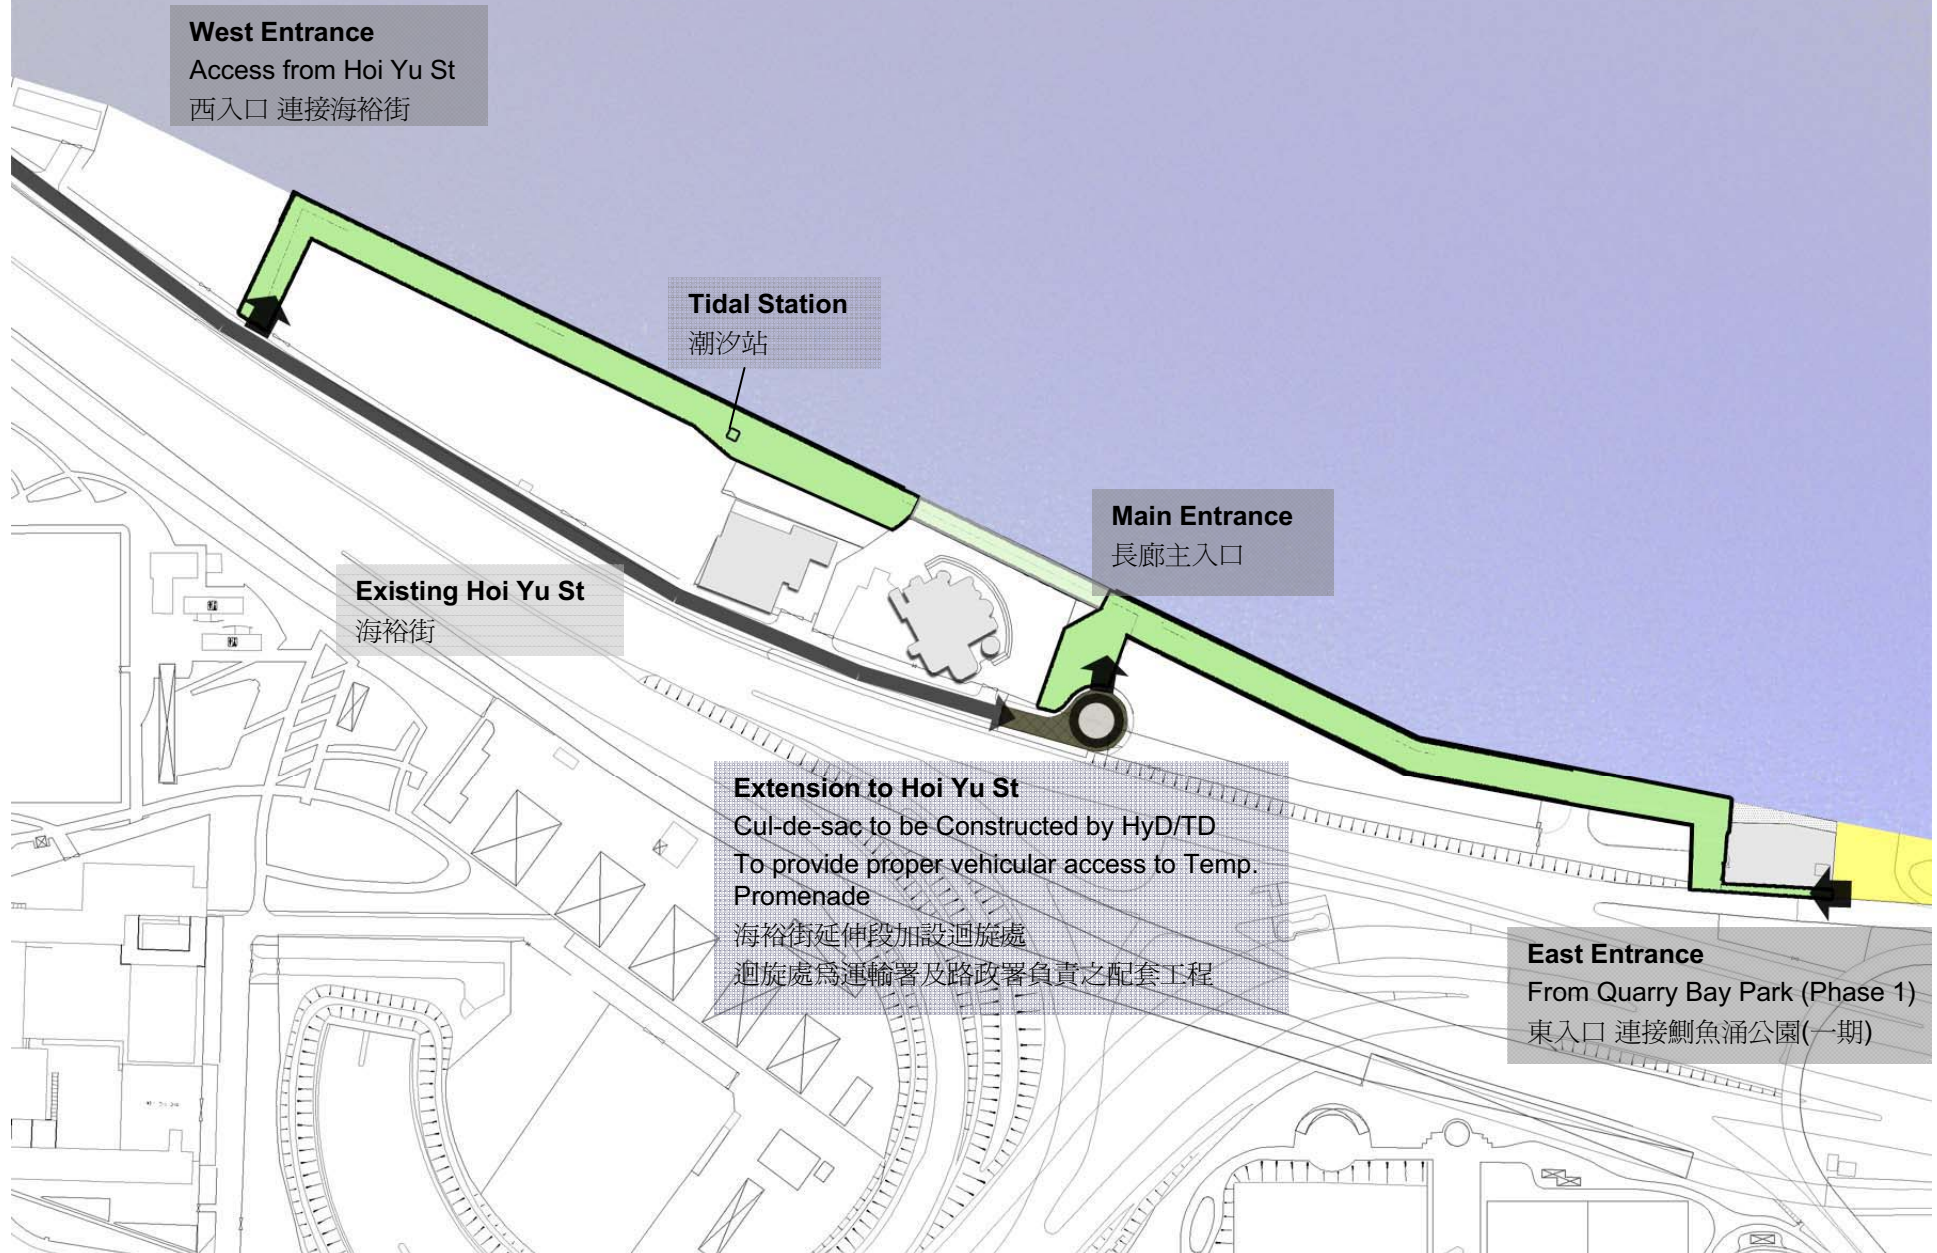


IMPROVEMENT TO CONNECTIVITY

海濱長廊連接改善建議

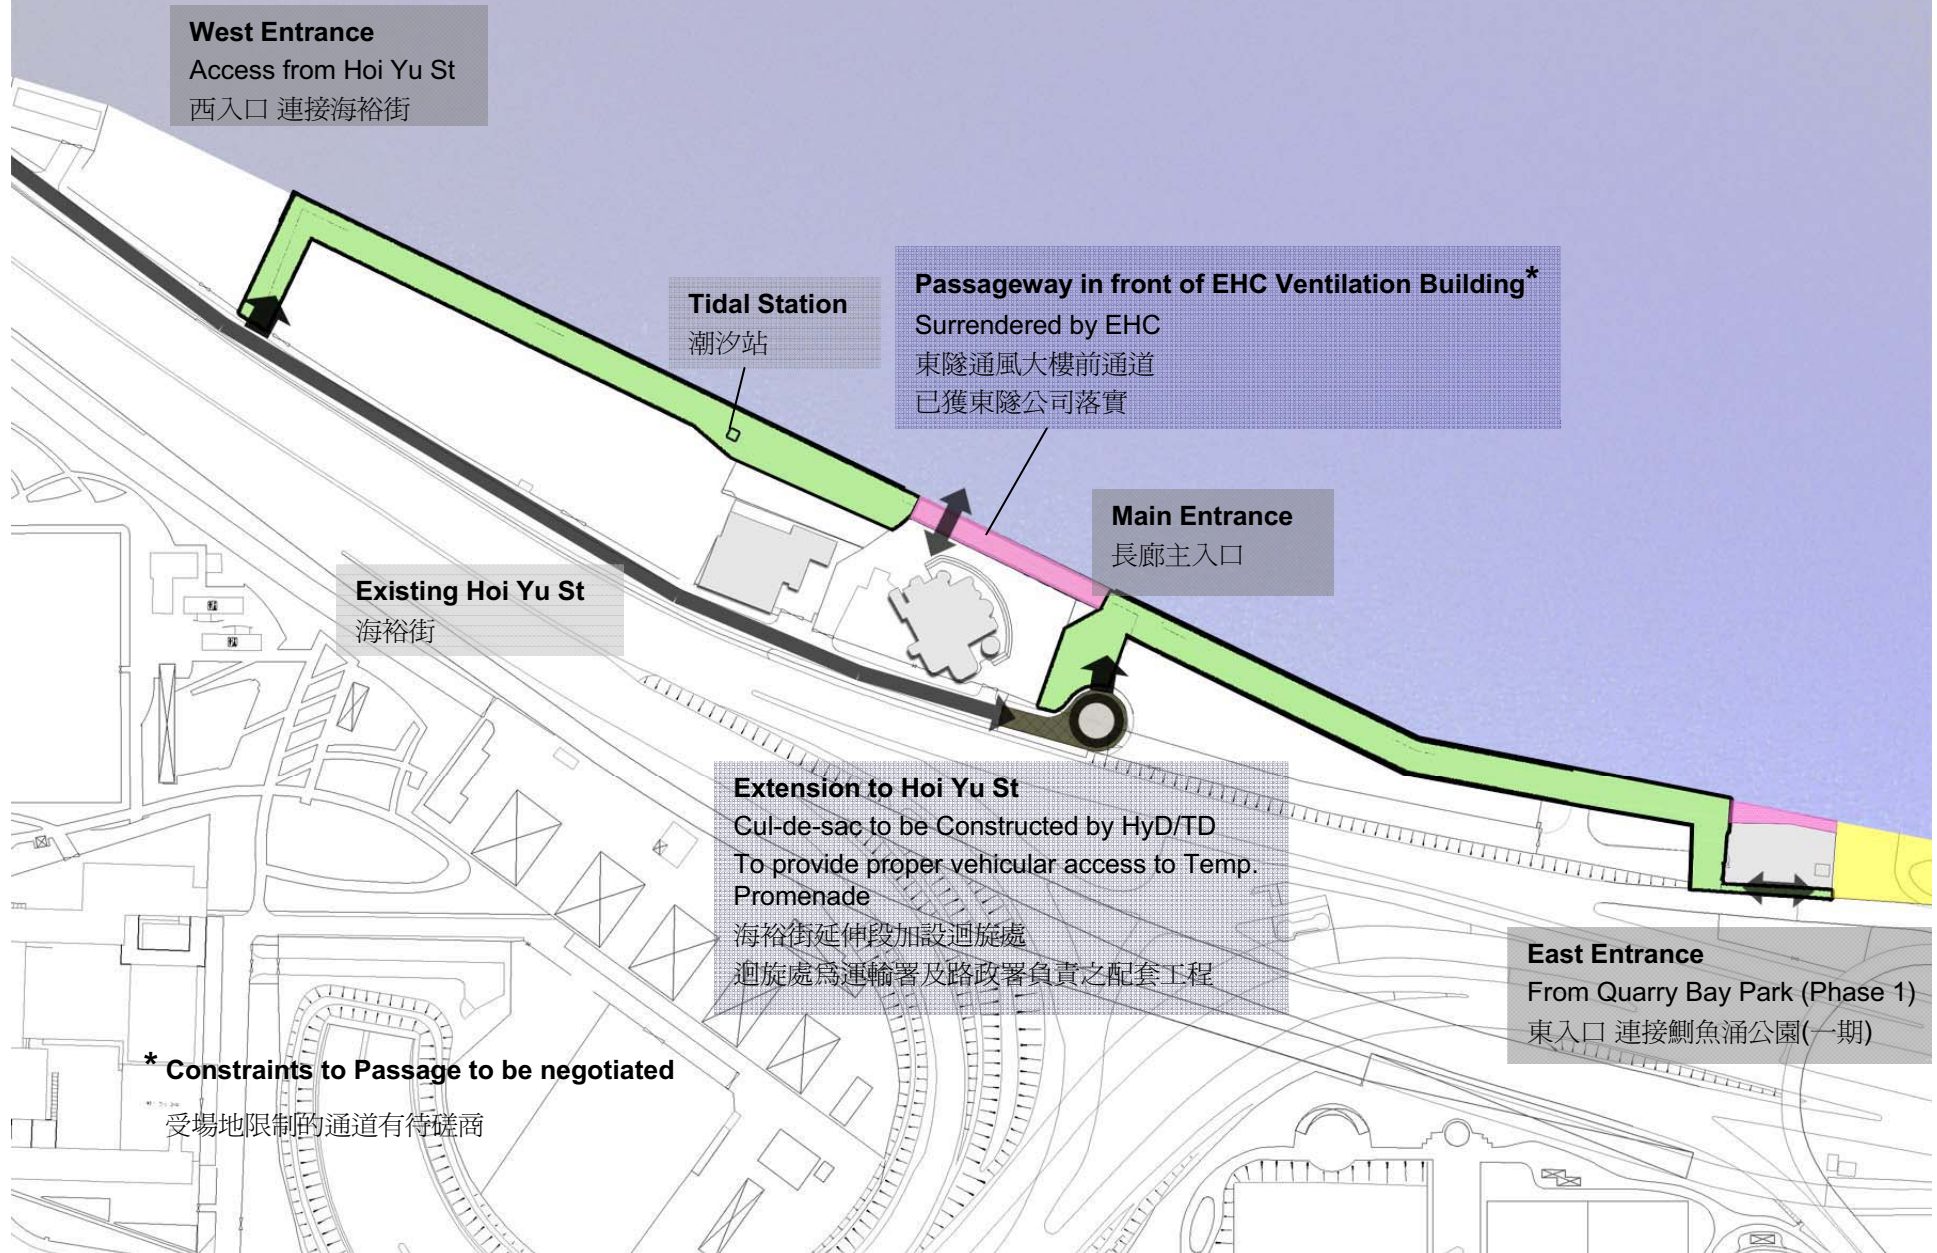

PROMENADE CONNECTIVITY

海濱長廊鄰接性

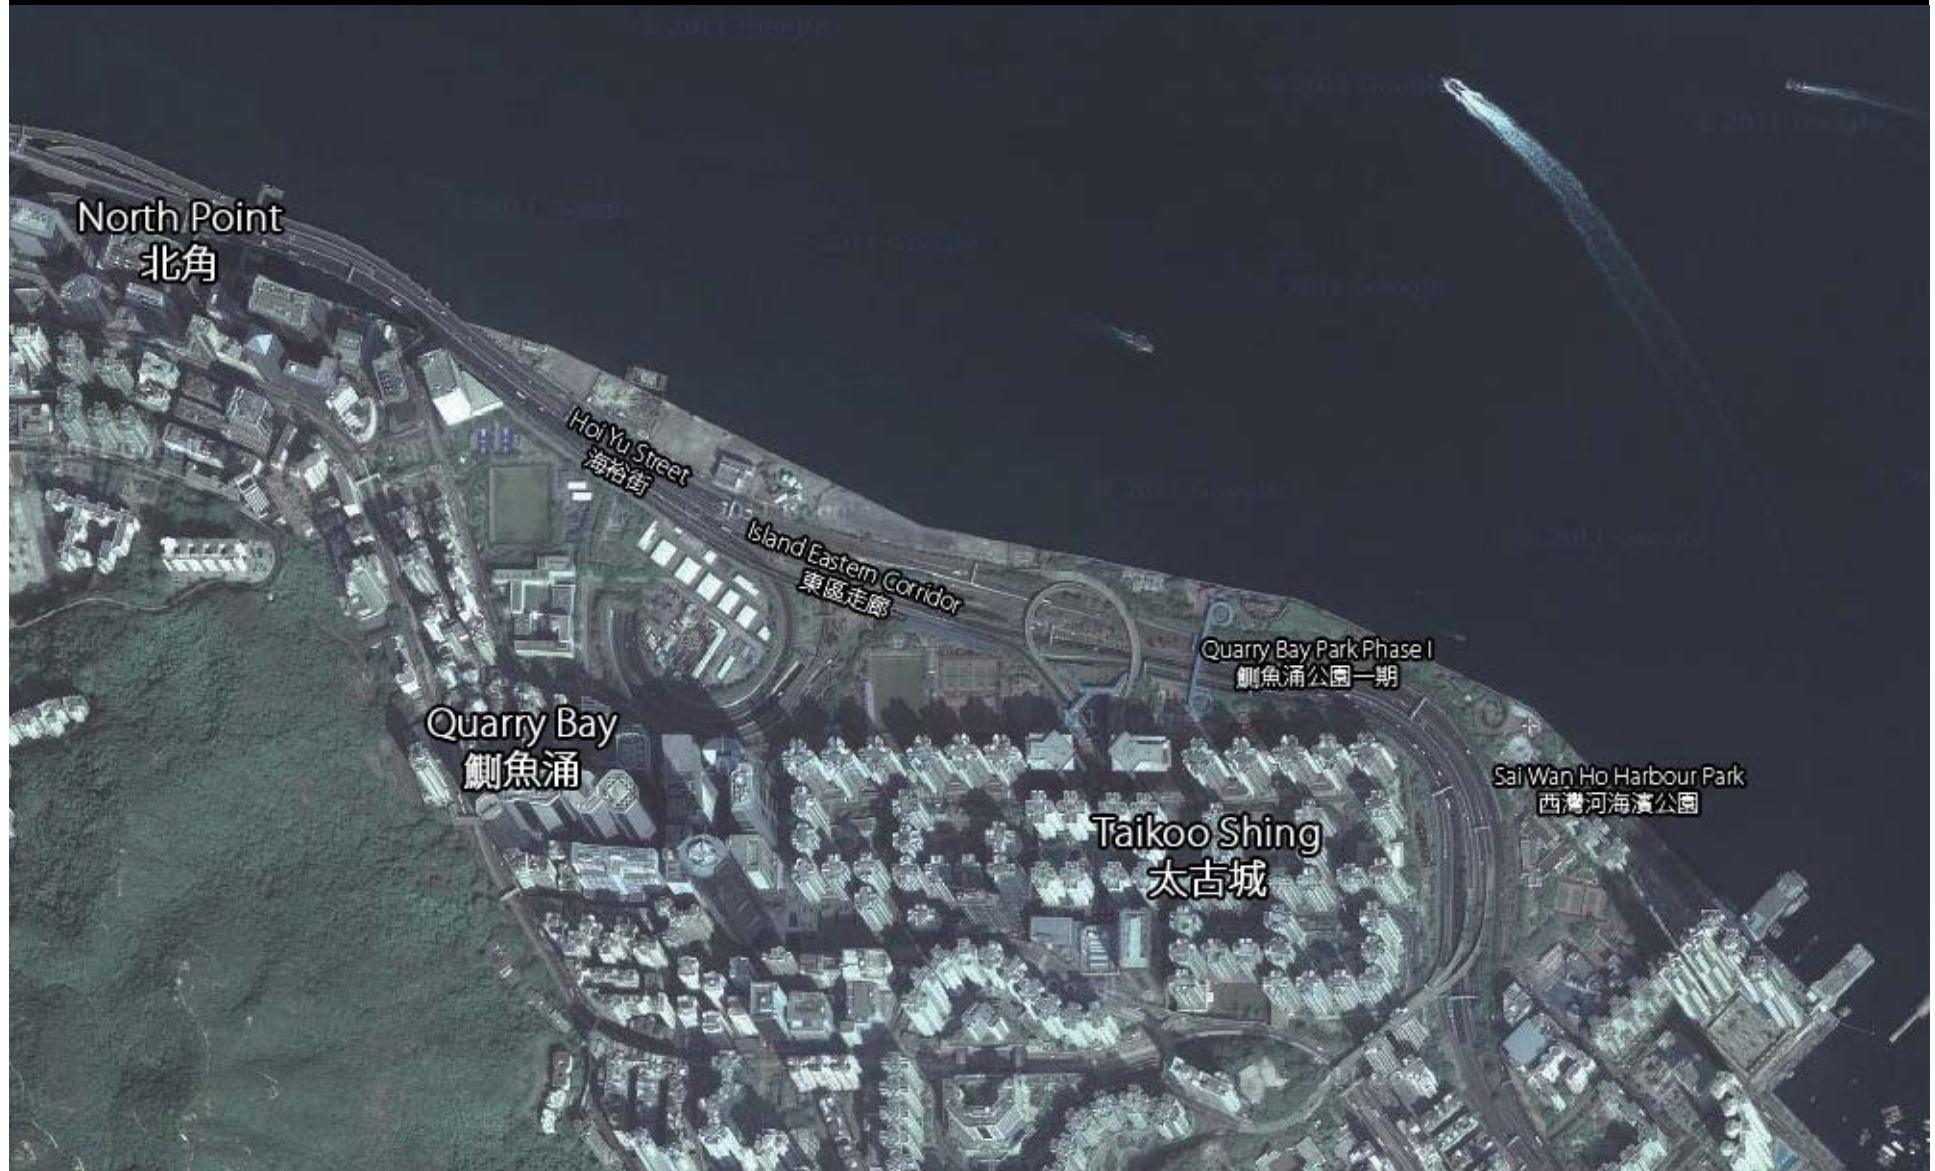


PROMENADE CONNECTIVITY

海濱長廊鄰接性




PROMENADE CONNECTIVITY

海濱長廊鄰接性

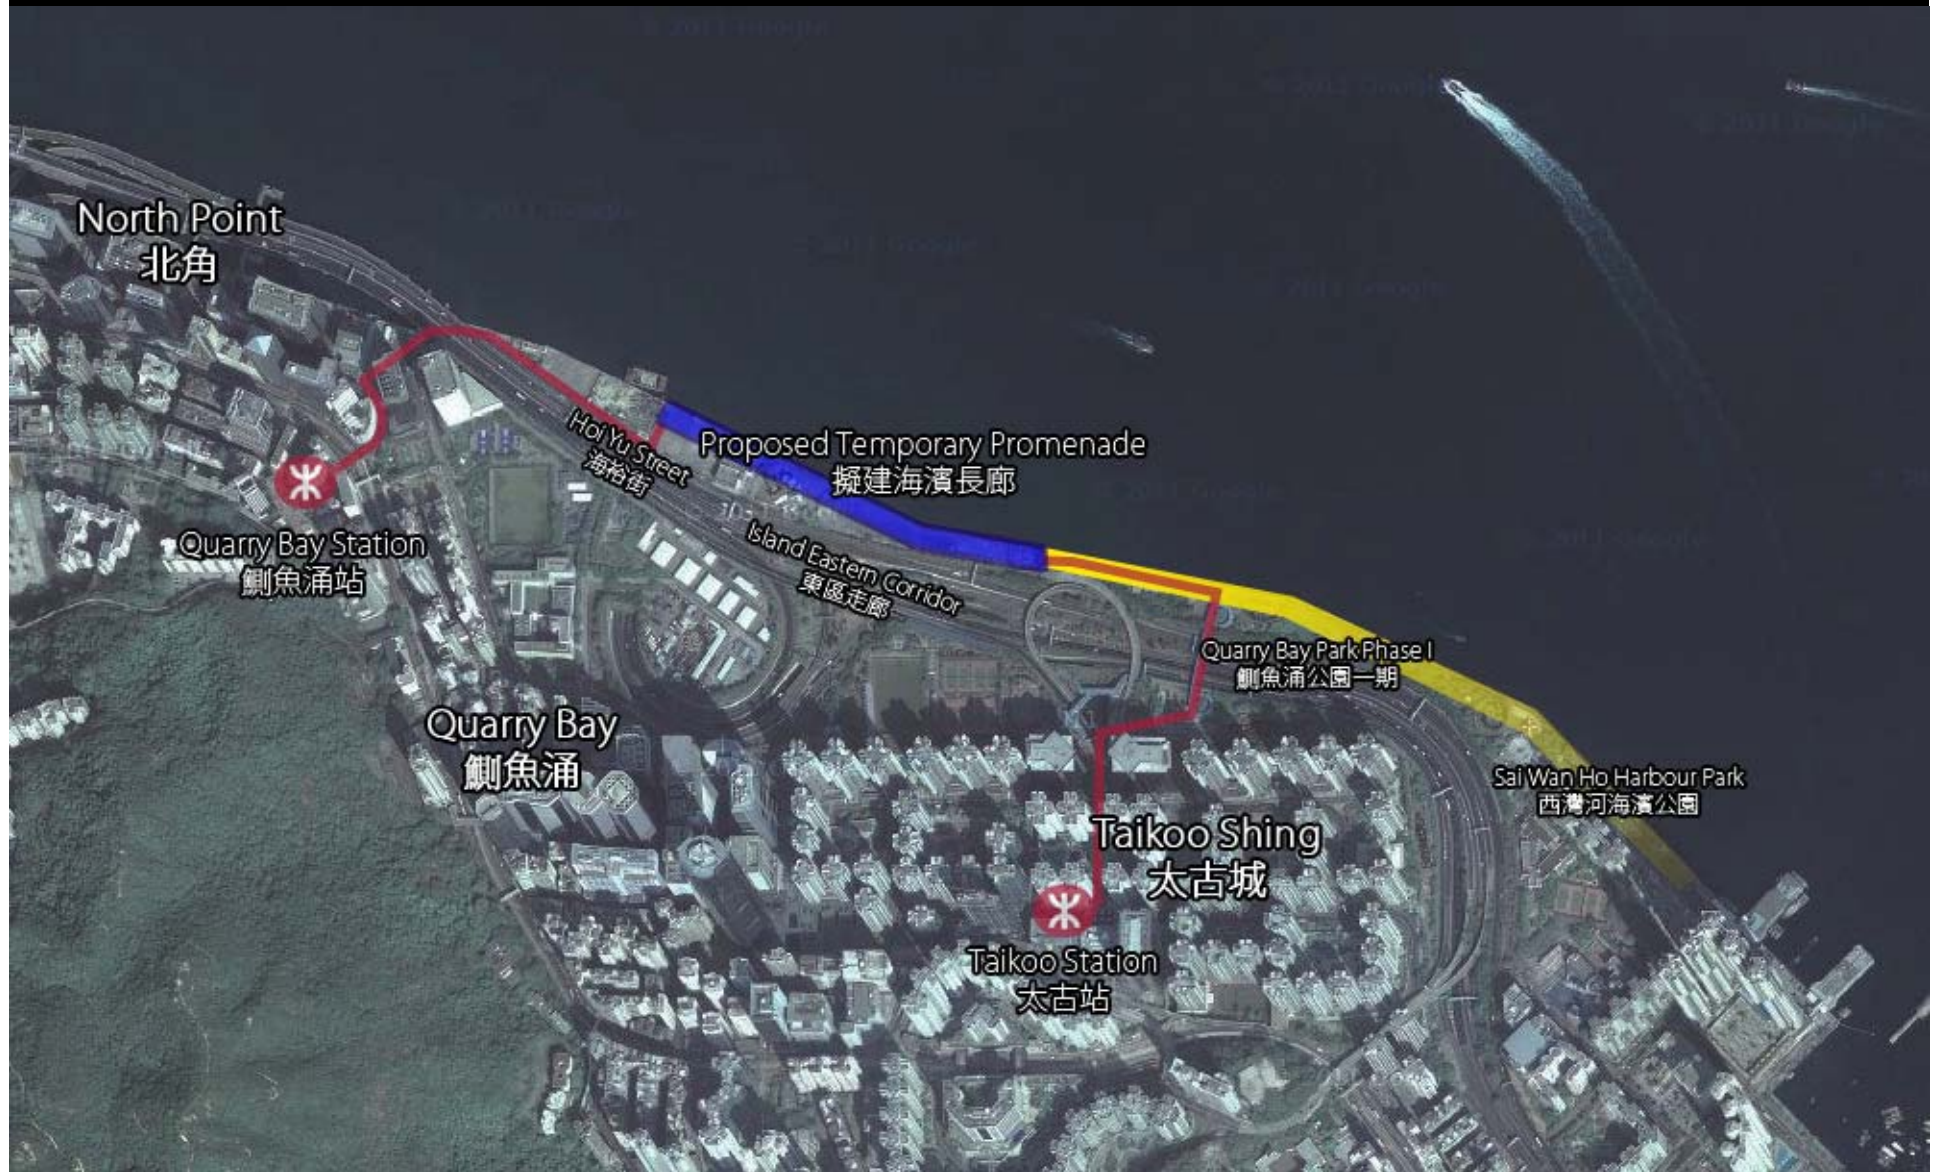


SITE CONSTRAINTS / PROPOSALS TO ENHANCE CONNECTIVITY


樽頸地段連接建議

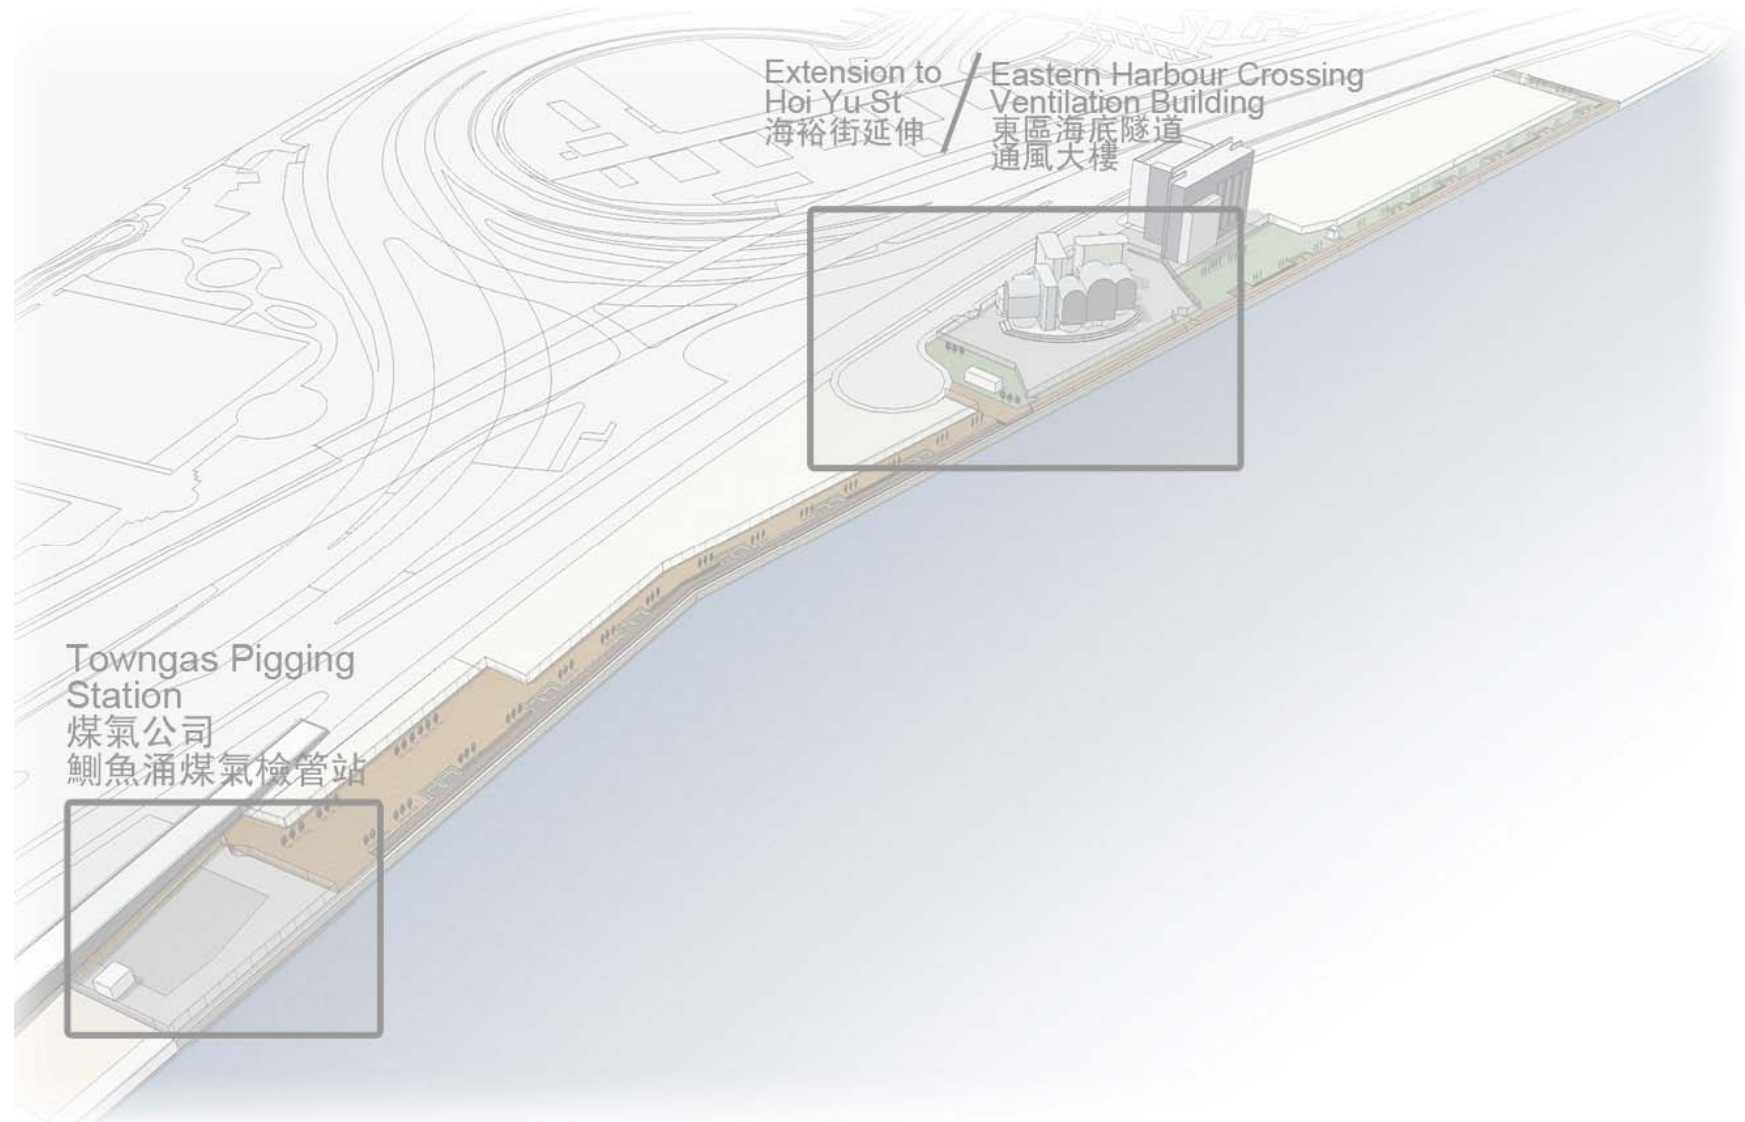

SITE CONSTRAINTS / PROPOSALS TO ENHANCE CONNECTIVITY


樽頸地段連接建議

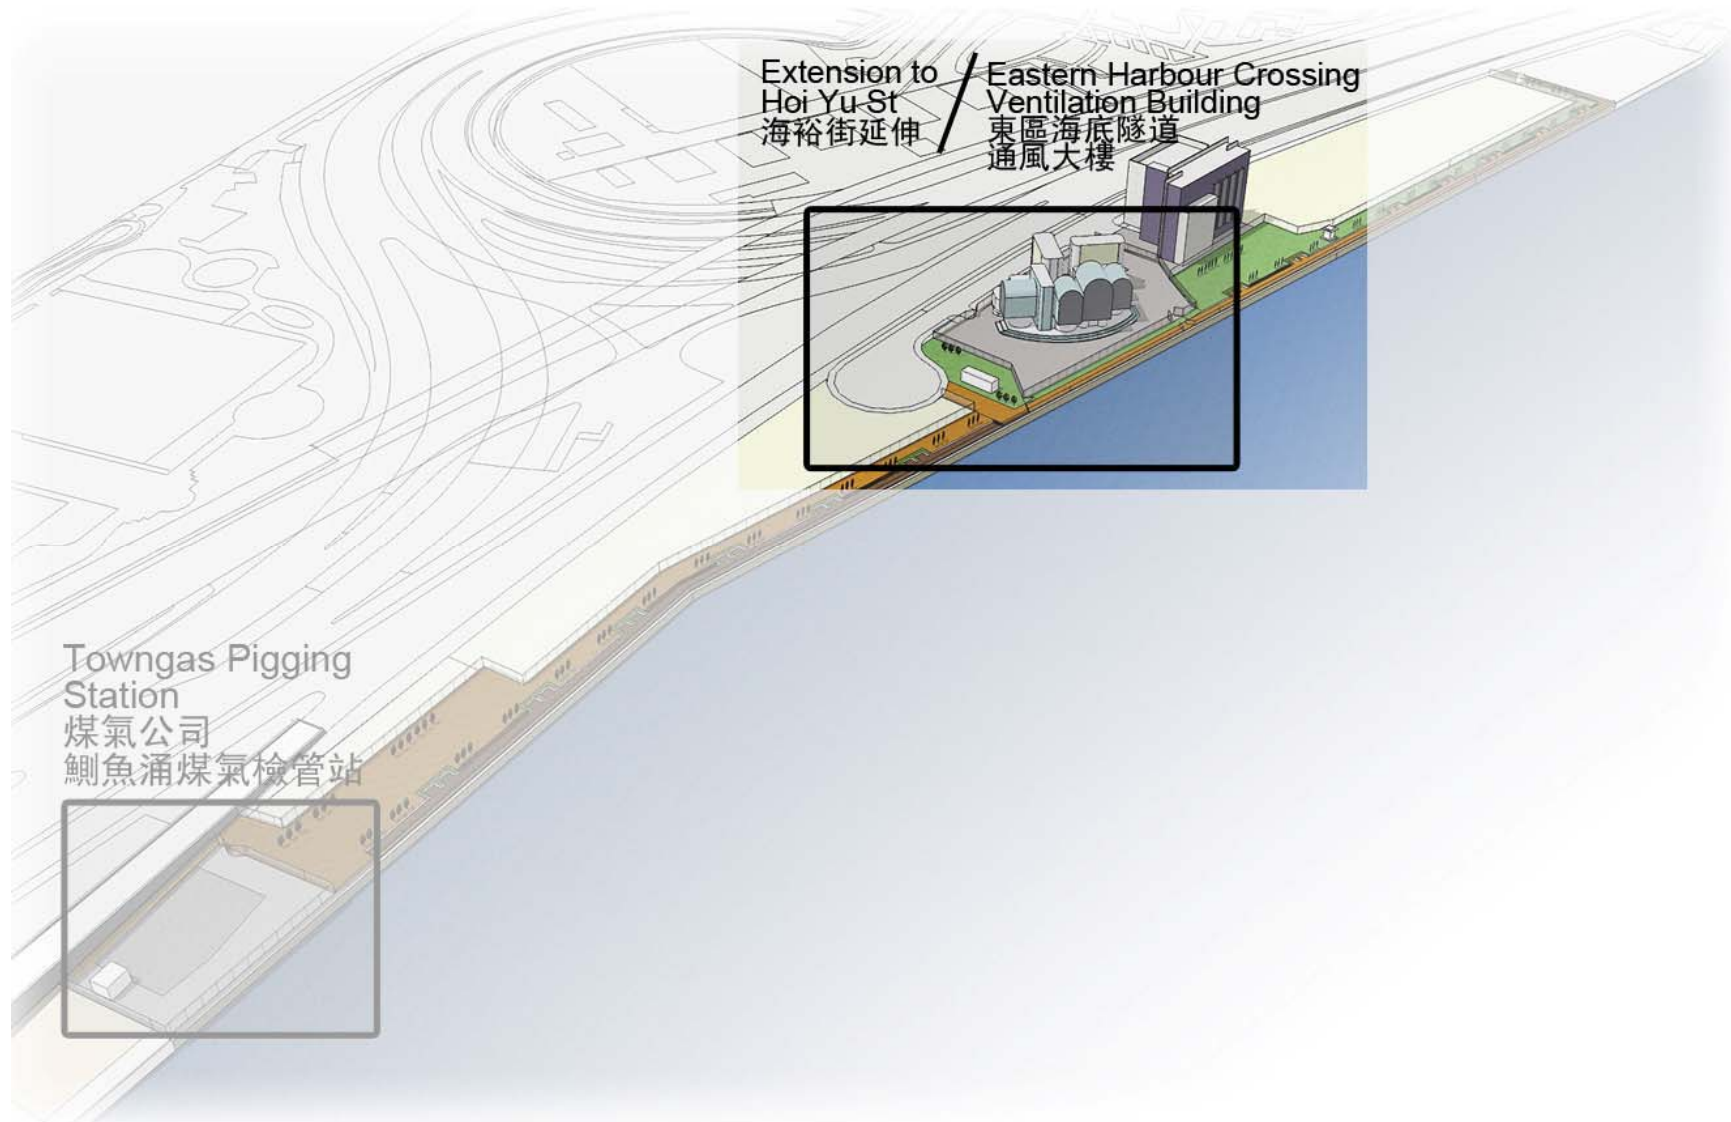

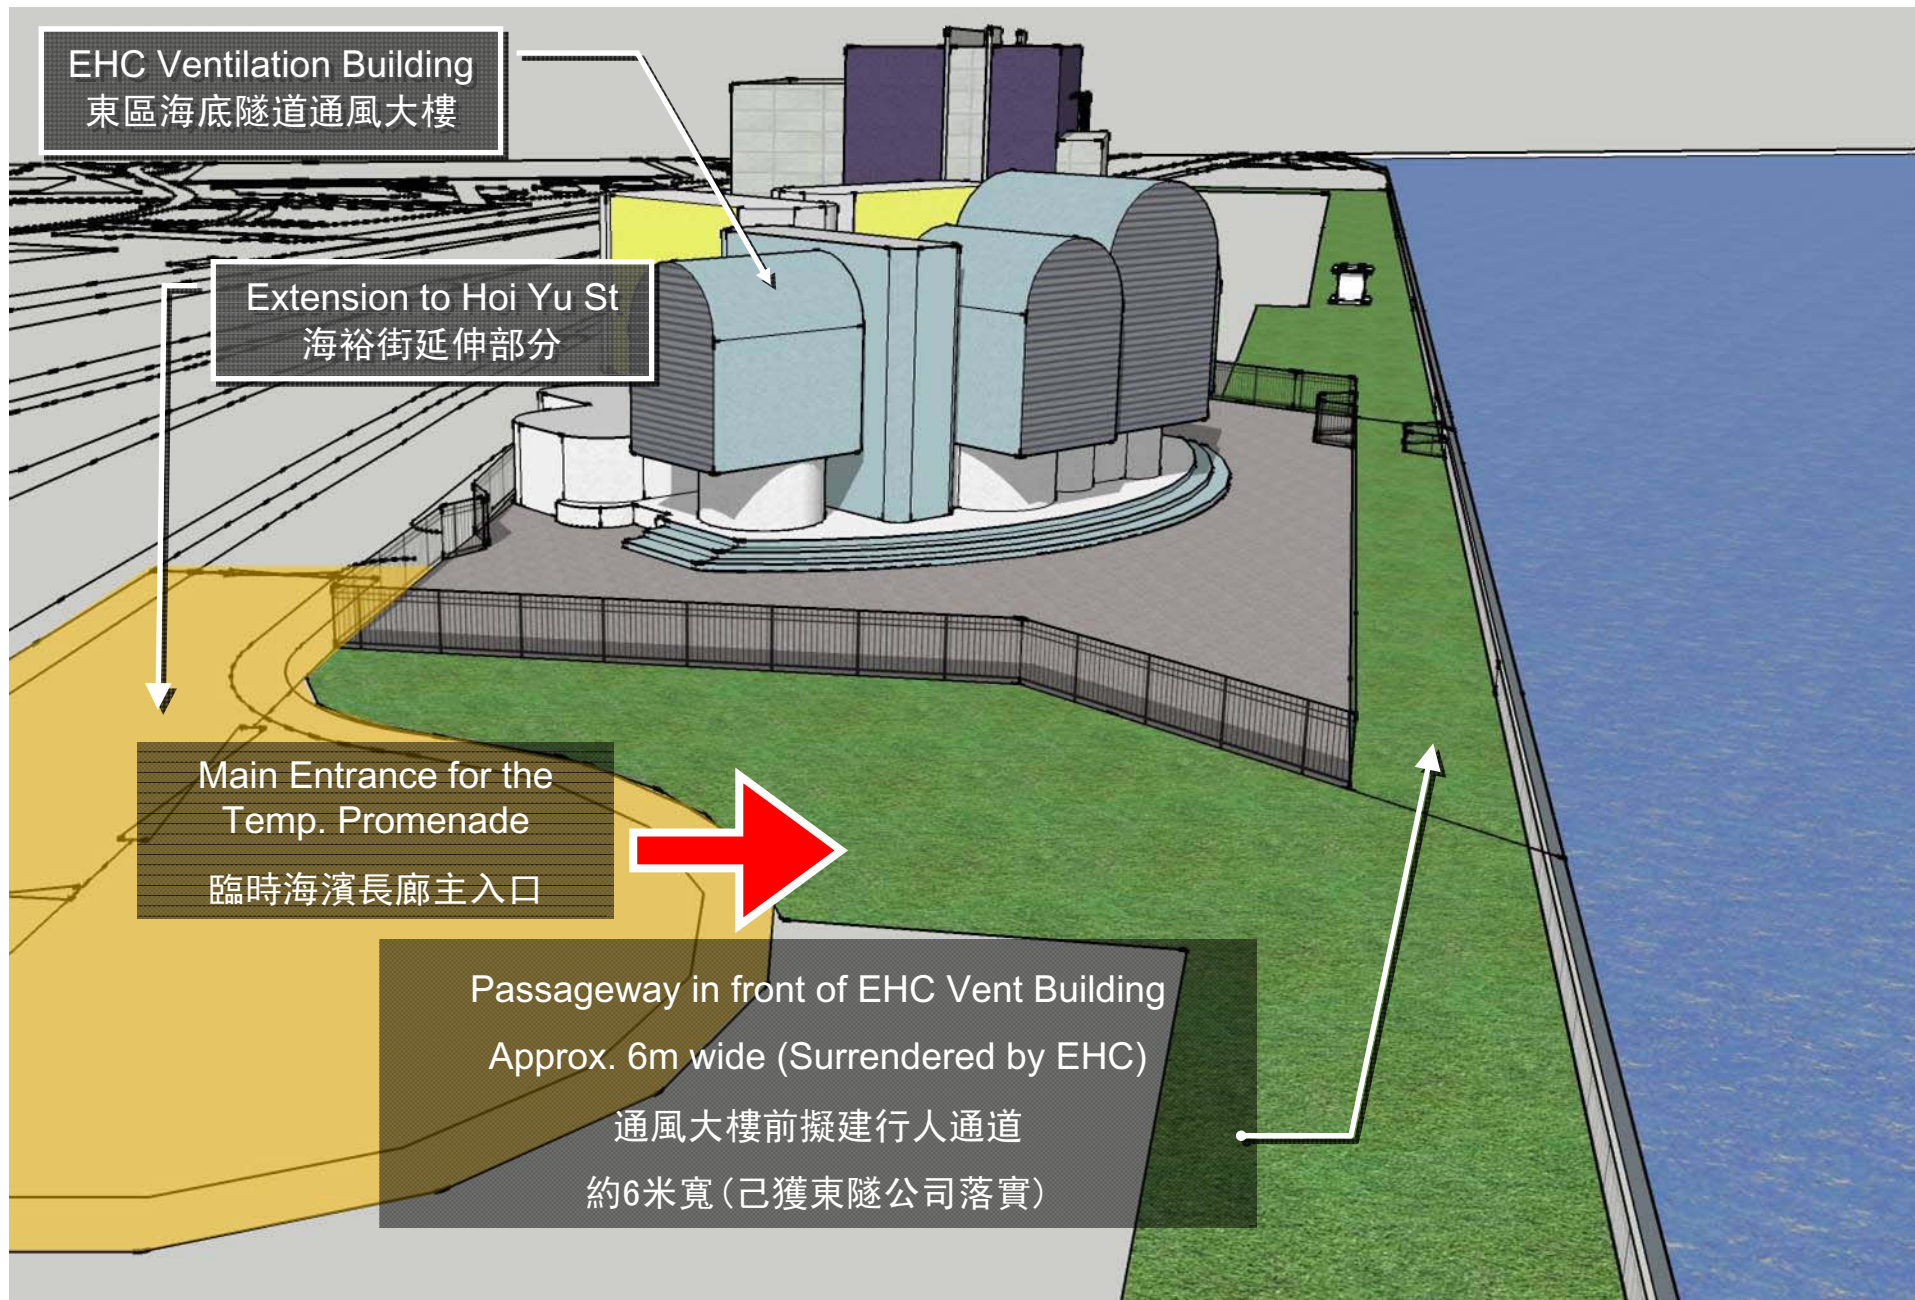

IMPROVEMENT TO CONNECTIVITY

海濱長廊連接改善建議

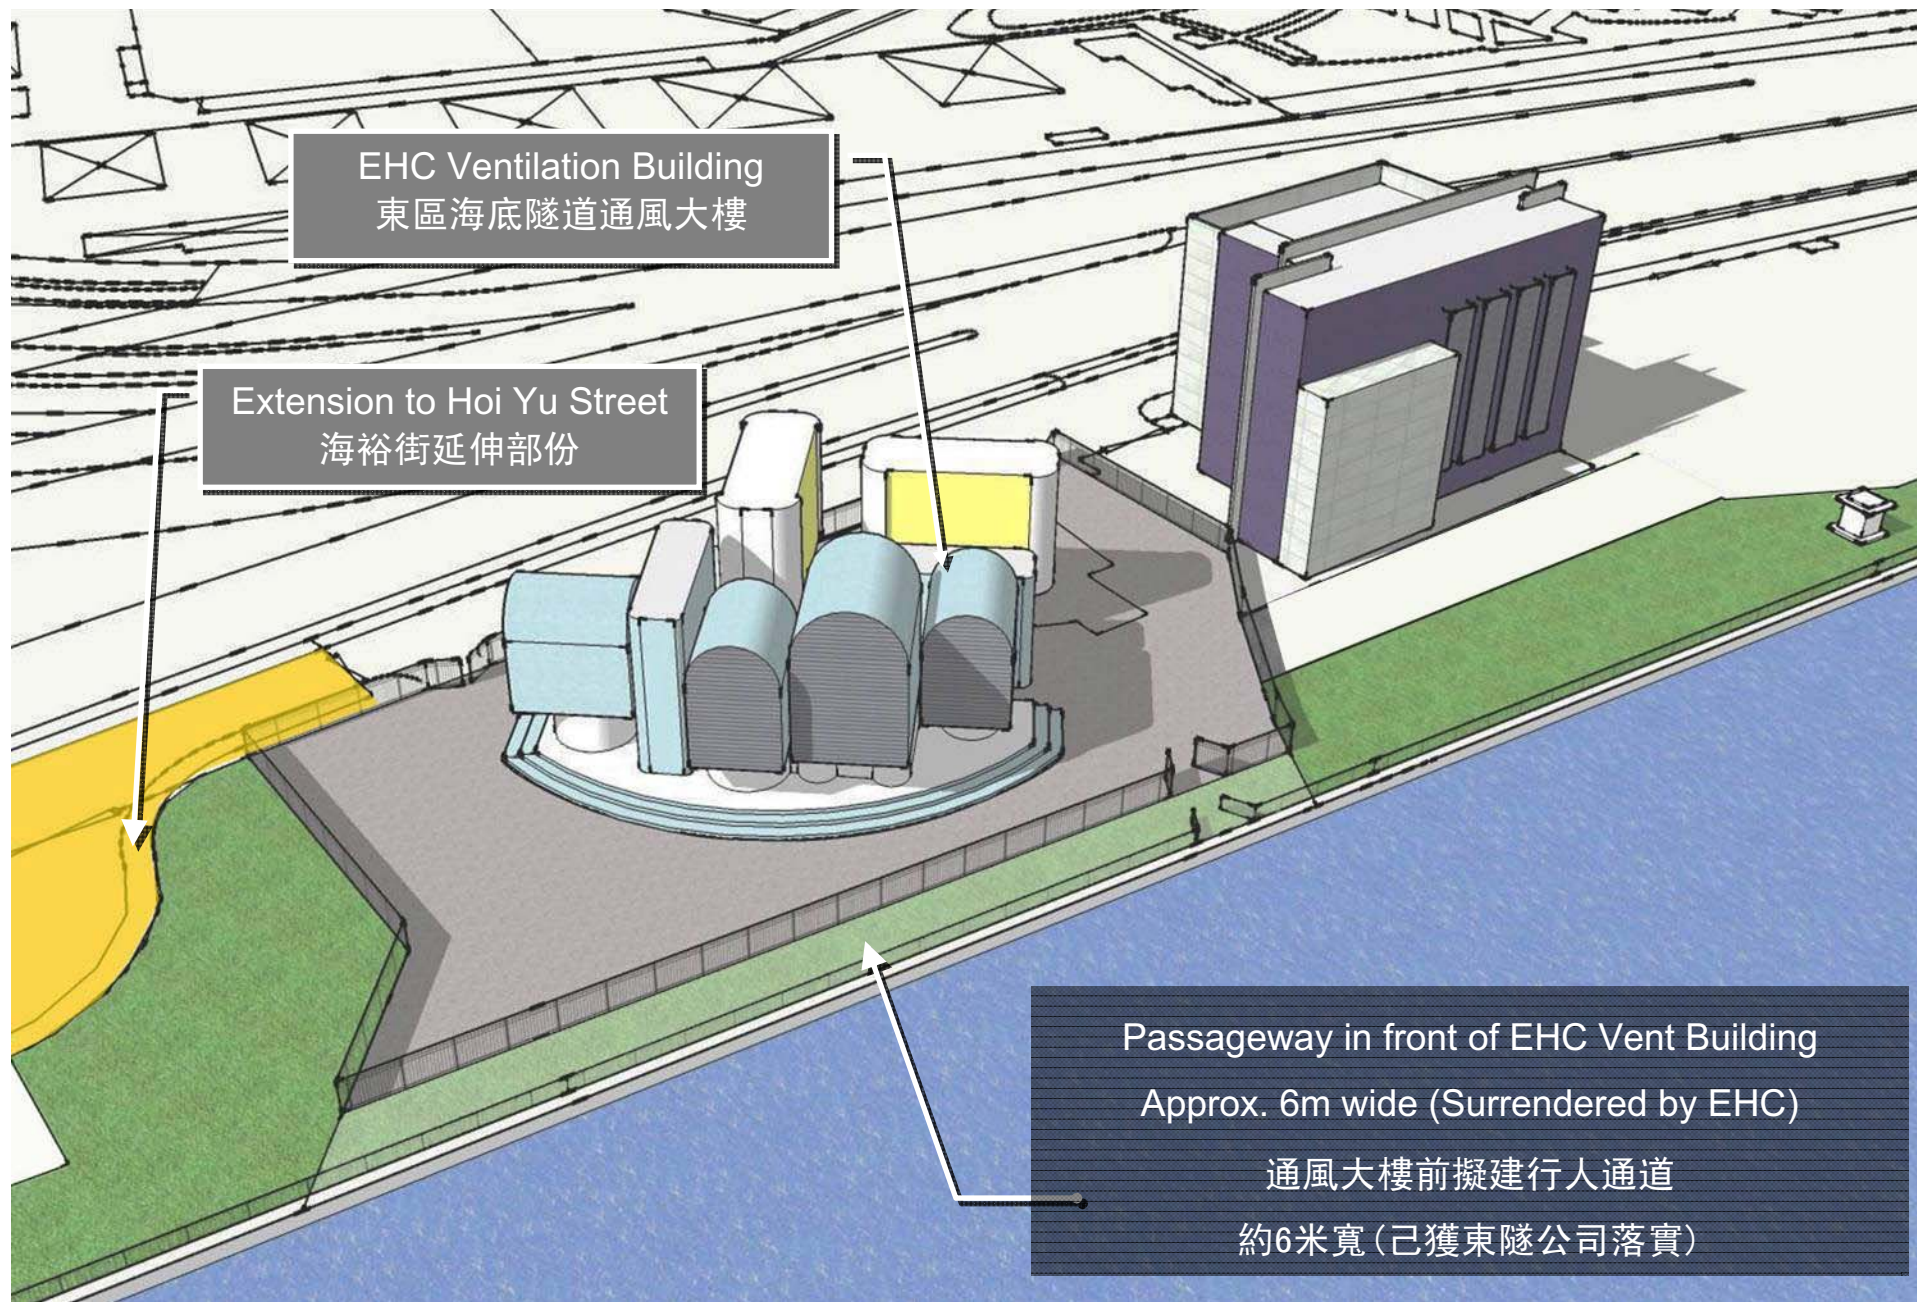

EHC Ventilation Building
東區海底隧道通風大樓

Extension to Hoi Yu Street
海裕街延伸部份

Passageway in front of EHC Vent Building
Approx. 6m wide (Surrendered by EHC)
通風大樓前擬建行人通道
約6米寬(已獲東隧公司落實)

IMPROVEMENT TO CONNECTIVITY

海濱長廊連接改善建議



Photo of the Existing EHC Ventilation Building
東隧通風大樓現狀

IMPROVEMENT TO CONECTIVITY
海濱長廊連接改善建議




Proposed Layout Arrangement

IMPROVEMENT TO CONNECTIVITY

海濱長廊連接改善建議


SITE CONSTRAINTS / PROPOSALS TO ENHANCE CONNECTIVITY


樽頸地段連接建議

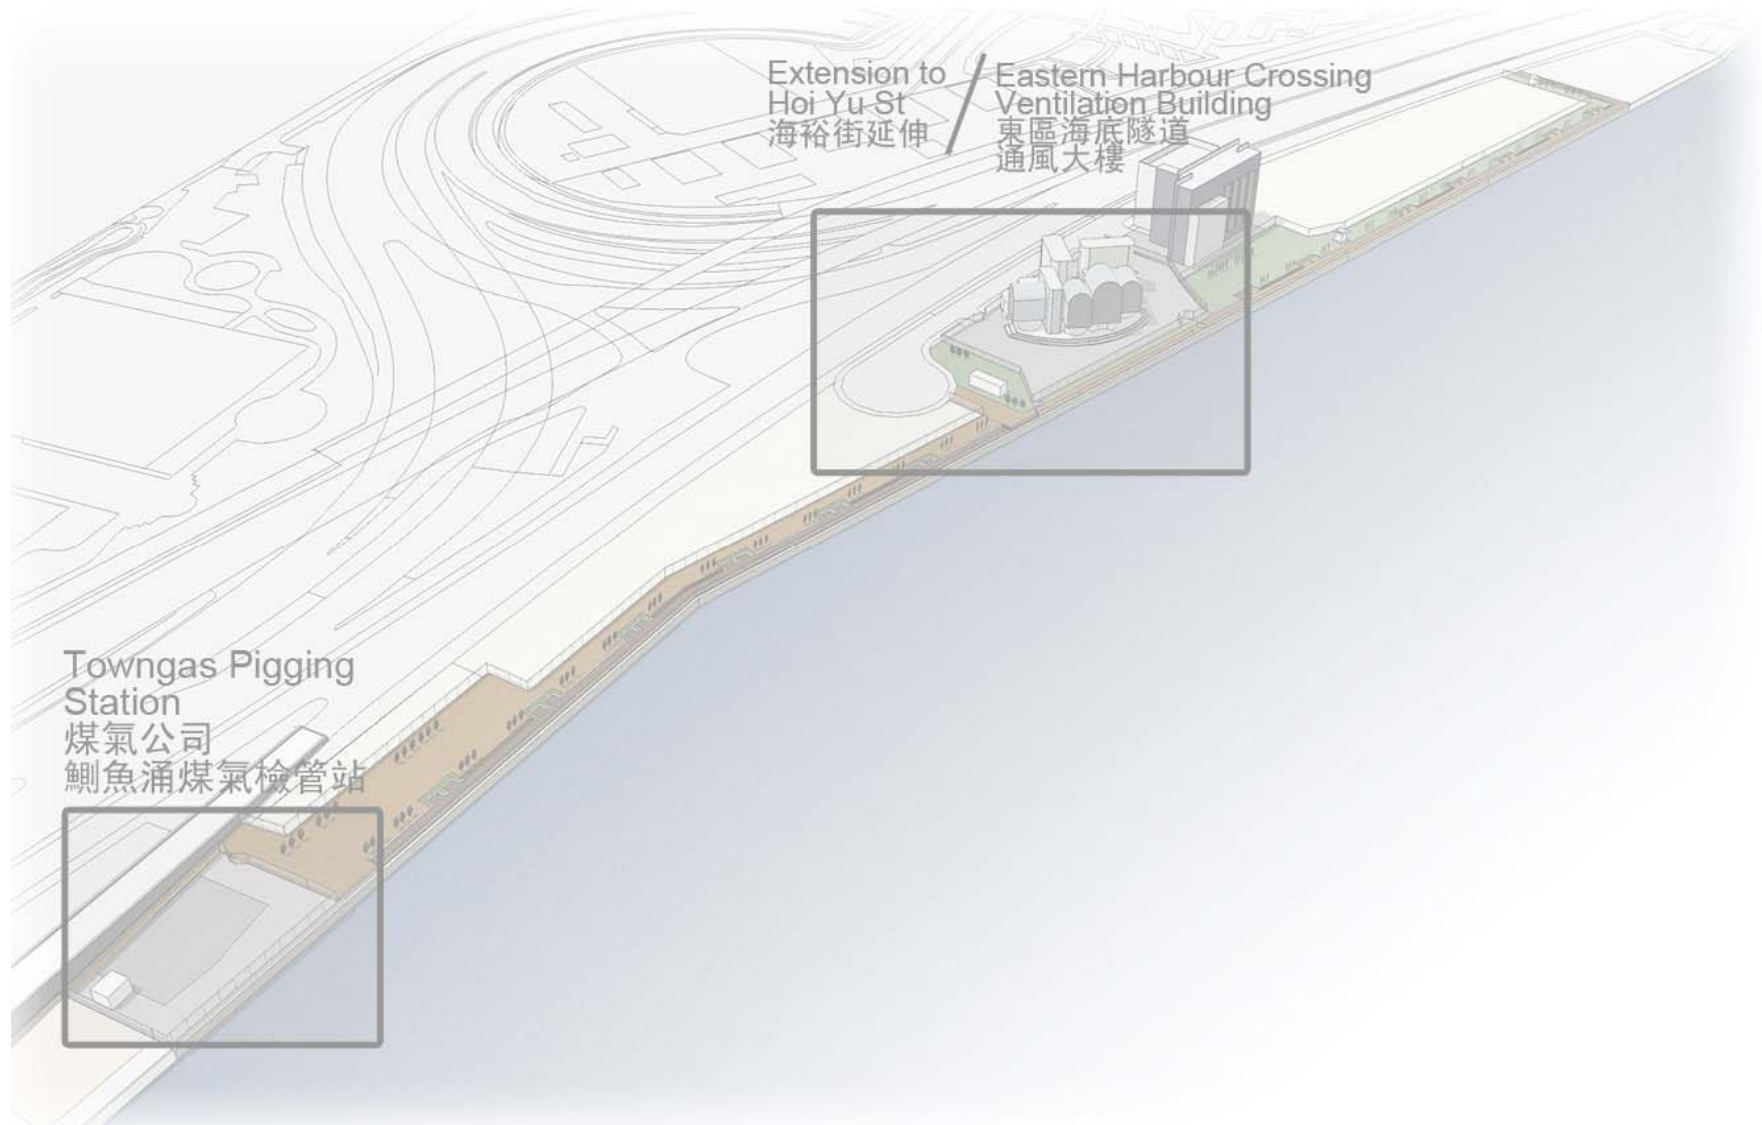

SITE CONSTRAINTS / PROPOSALS TO ENHANCE CONNECTIVITY



樽頸地段連接建議

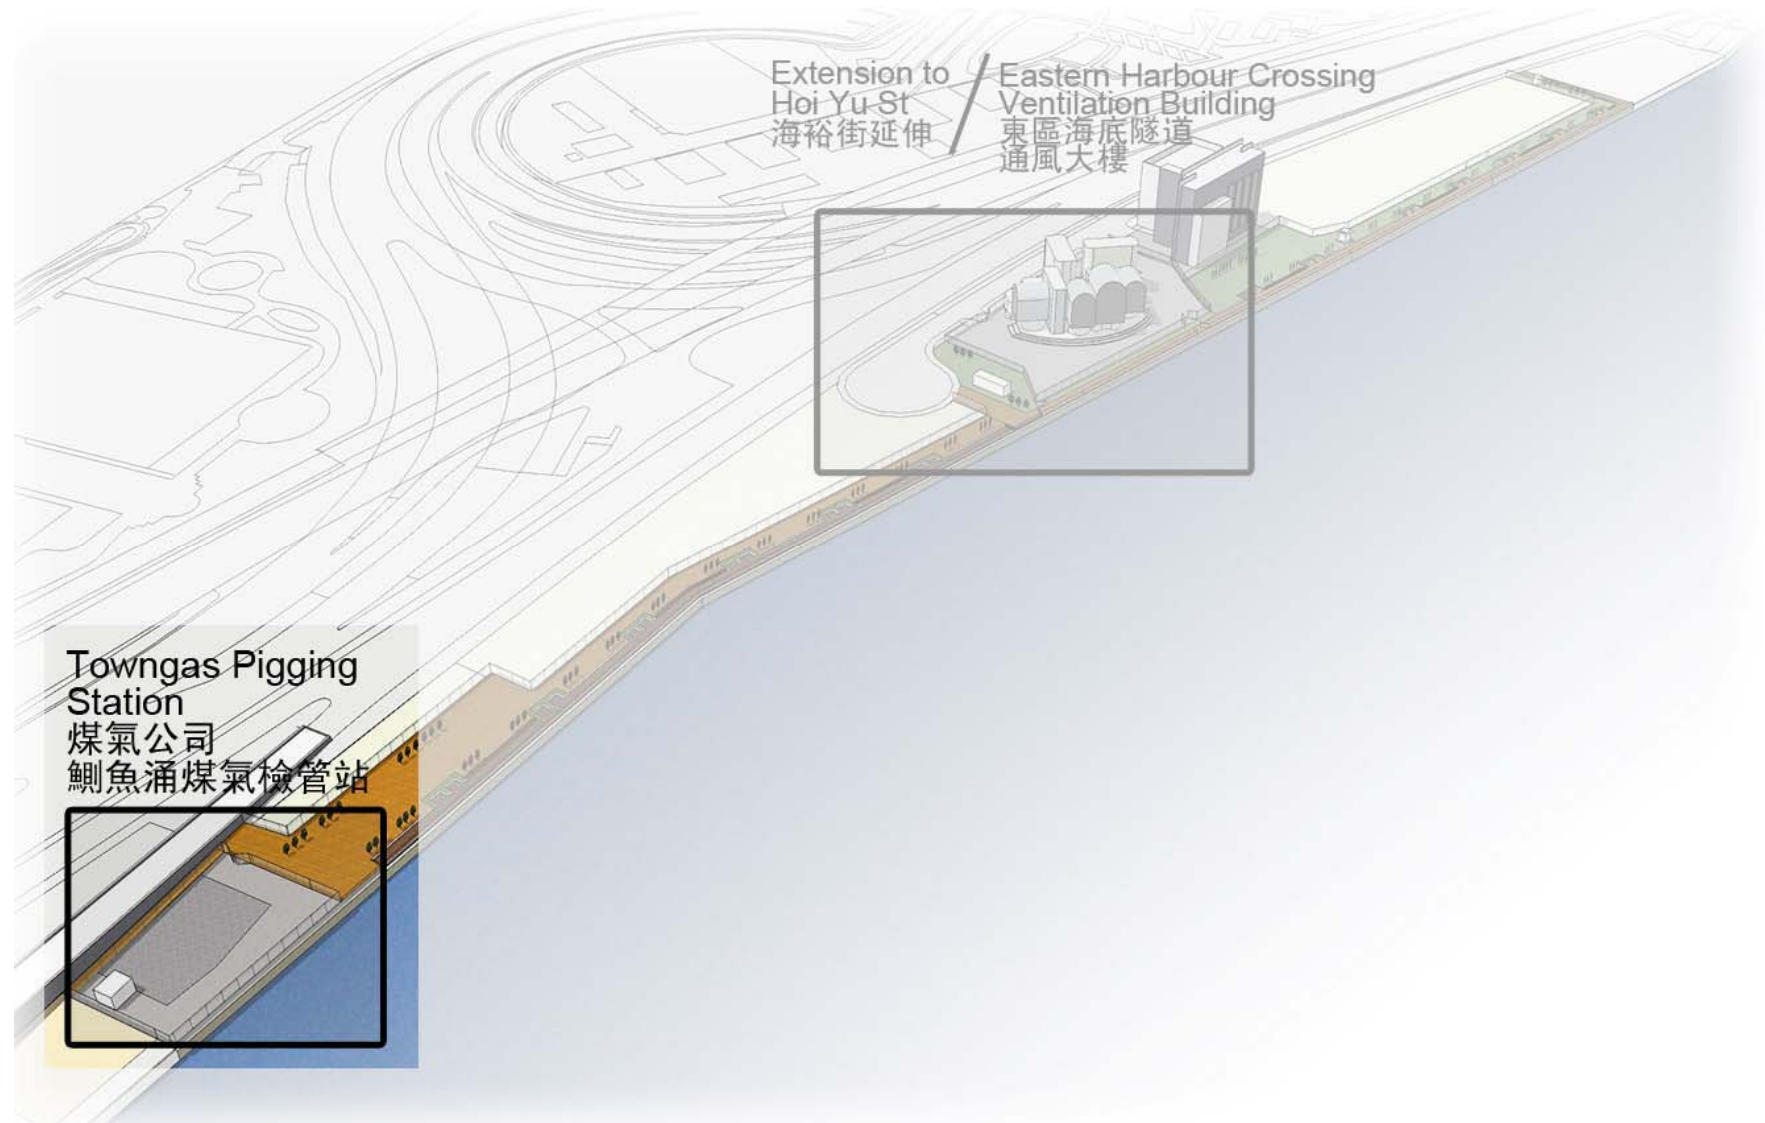

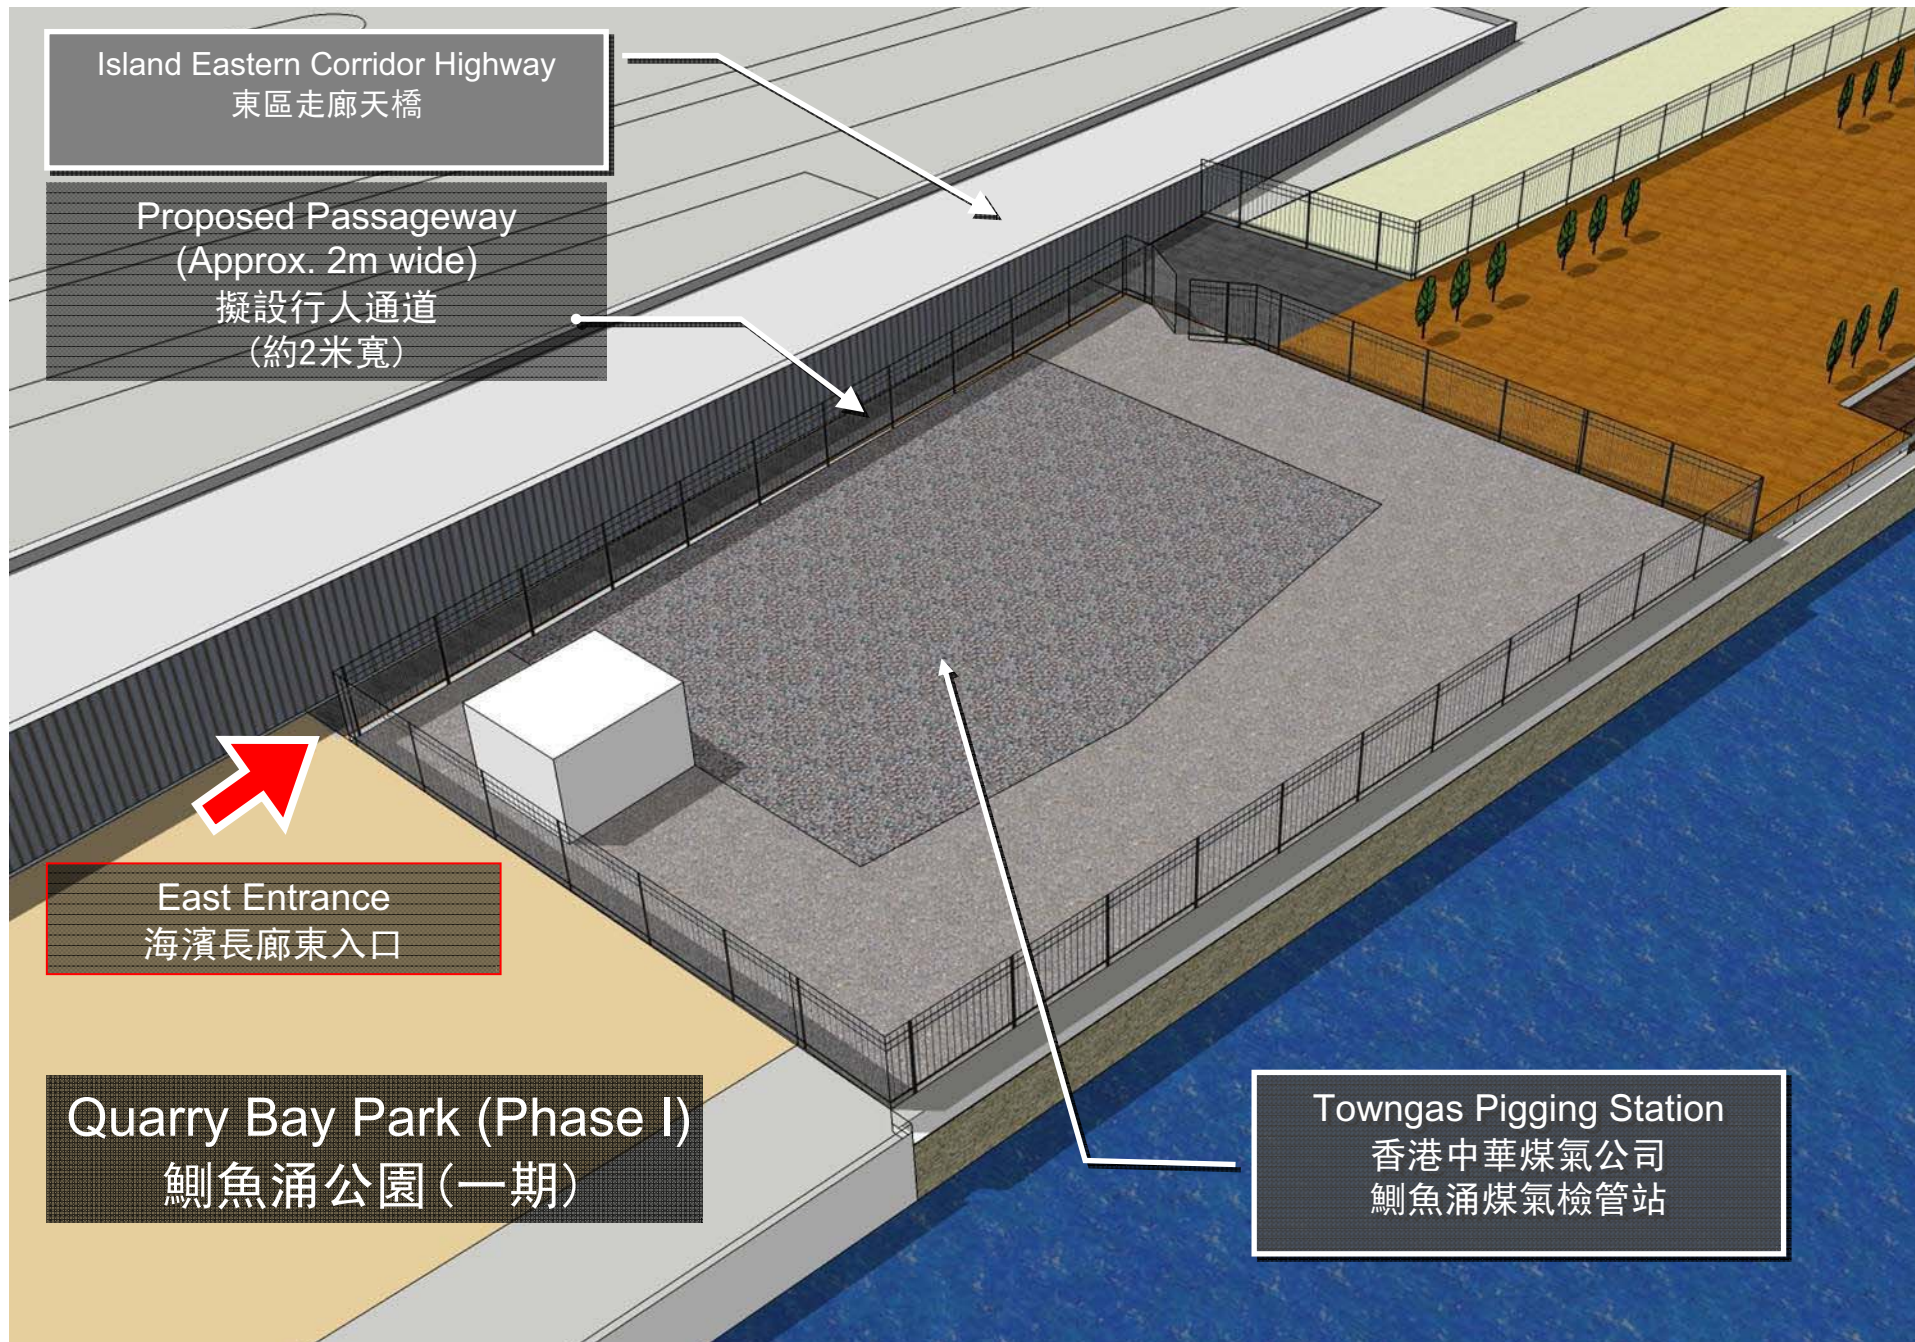


IMPROVEMENT TO CONECTIVITY

海濱長廊連接改善建議

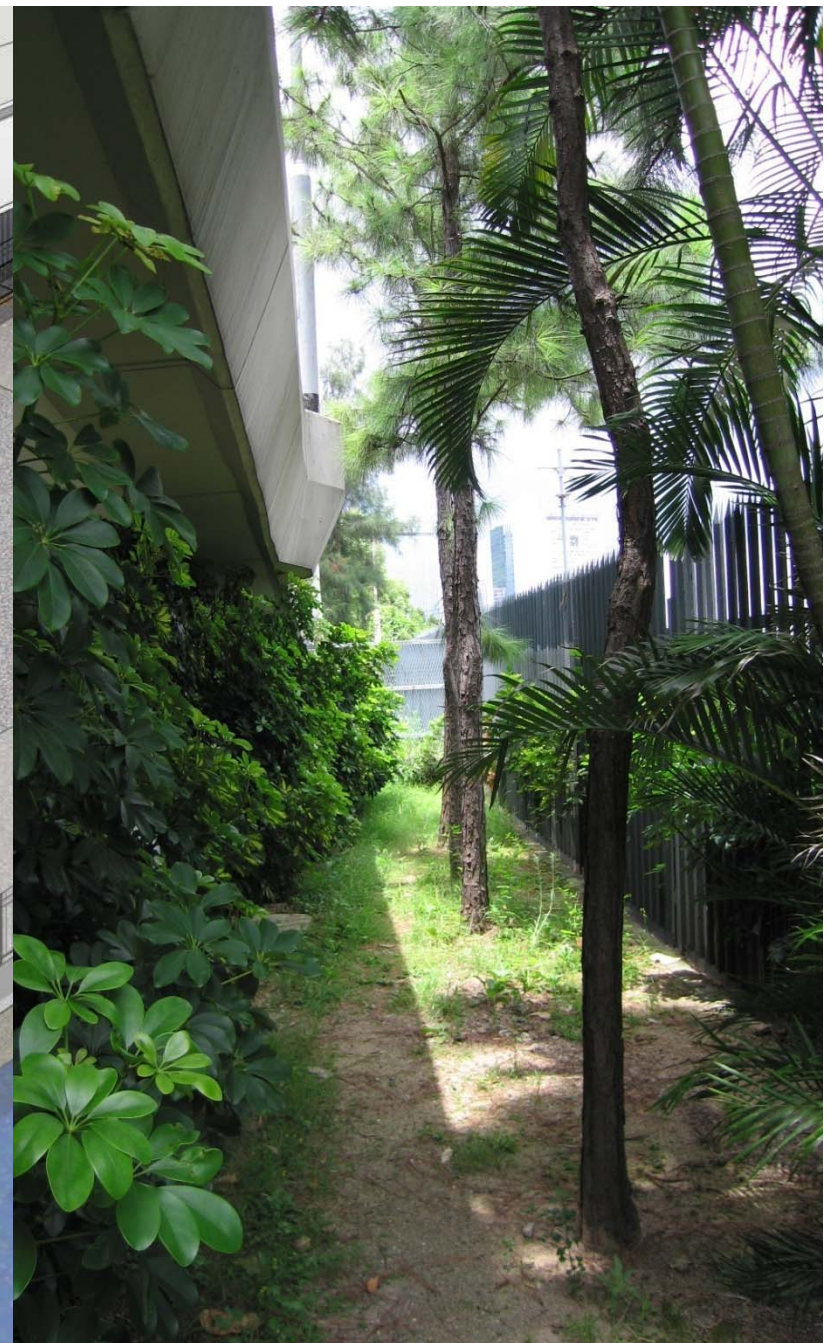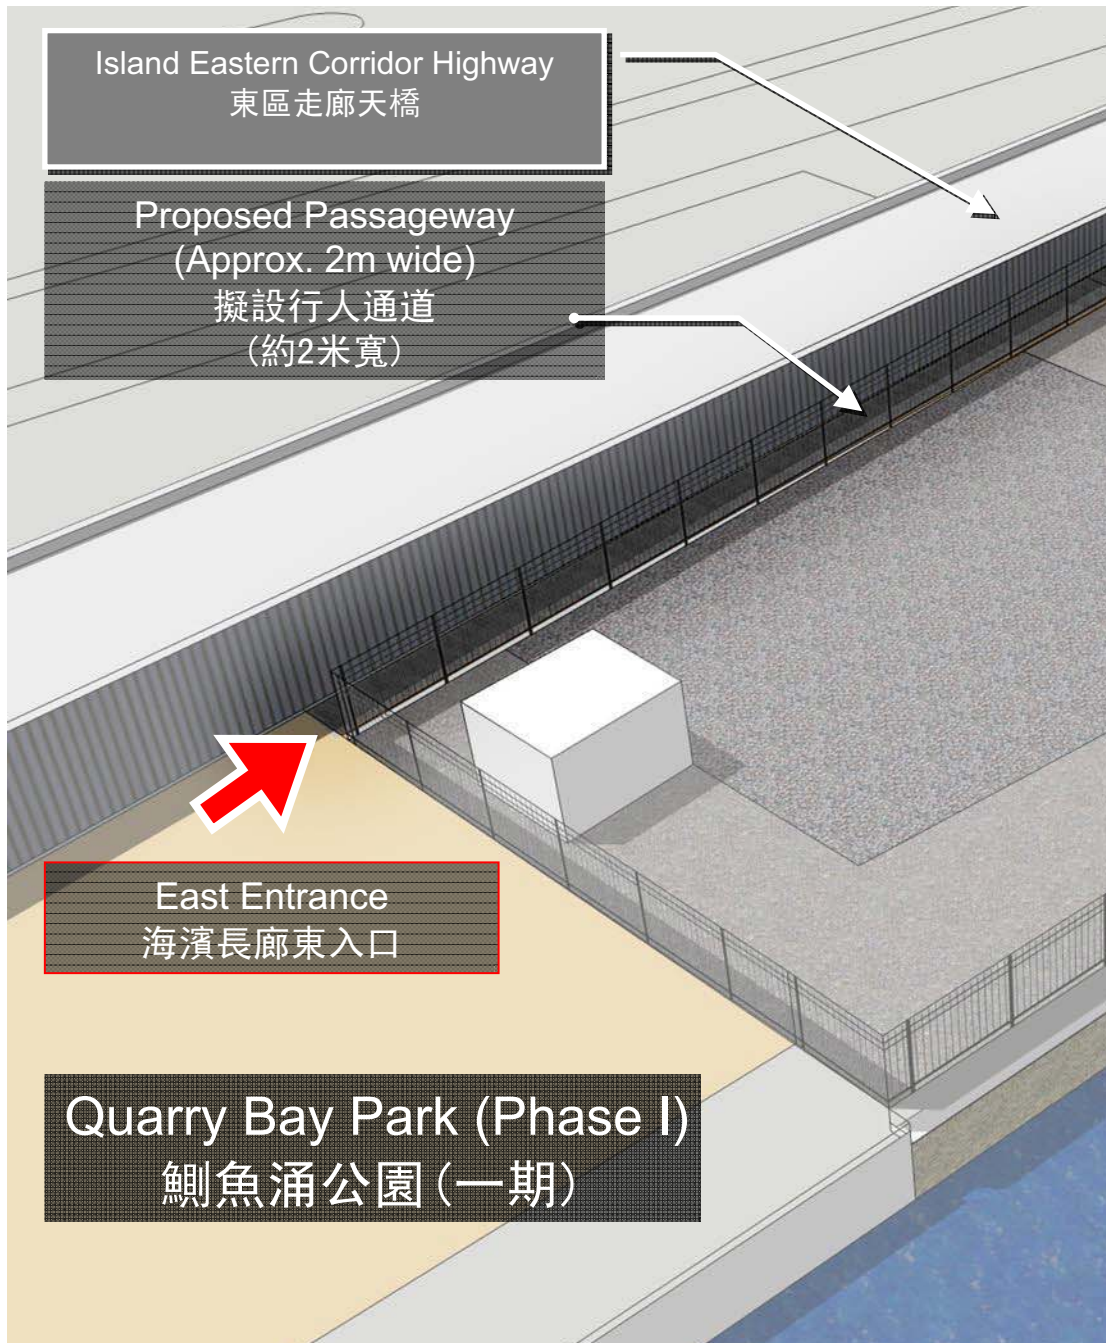

IMPROVEMENT TO CONECTIVITY
海濱長廊連接改善建議

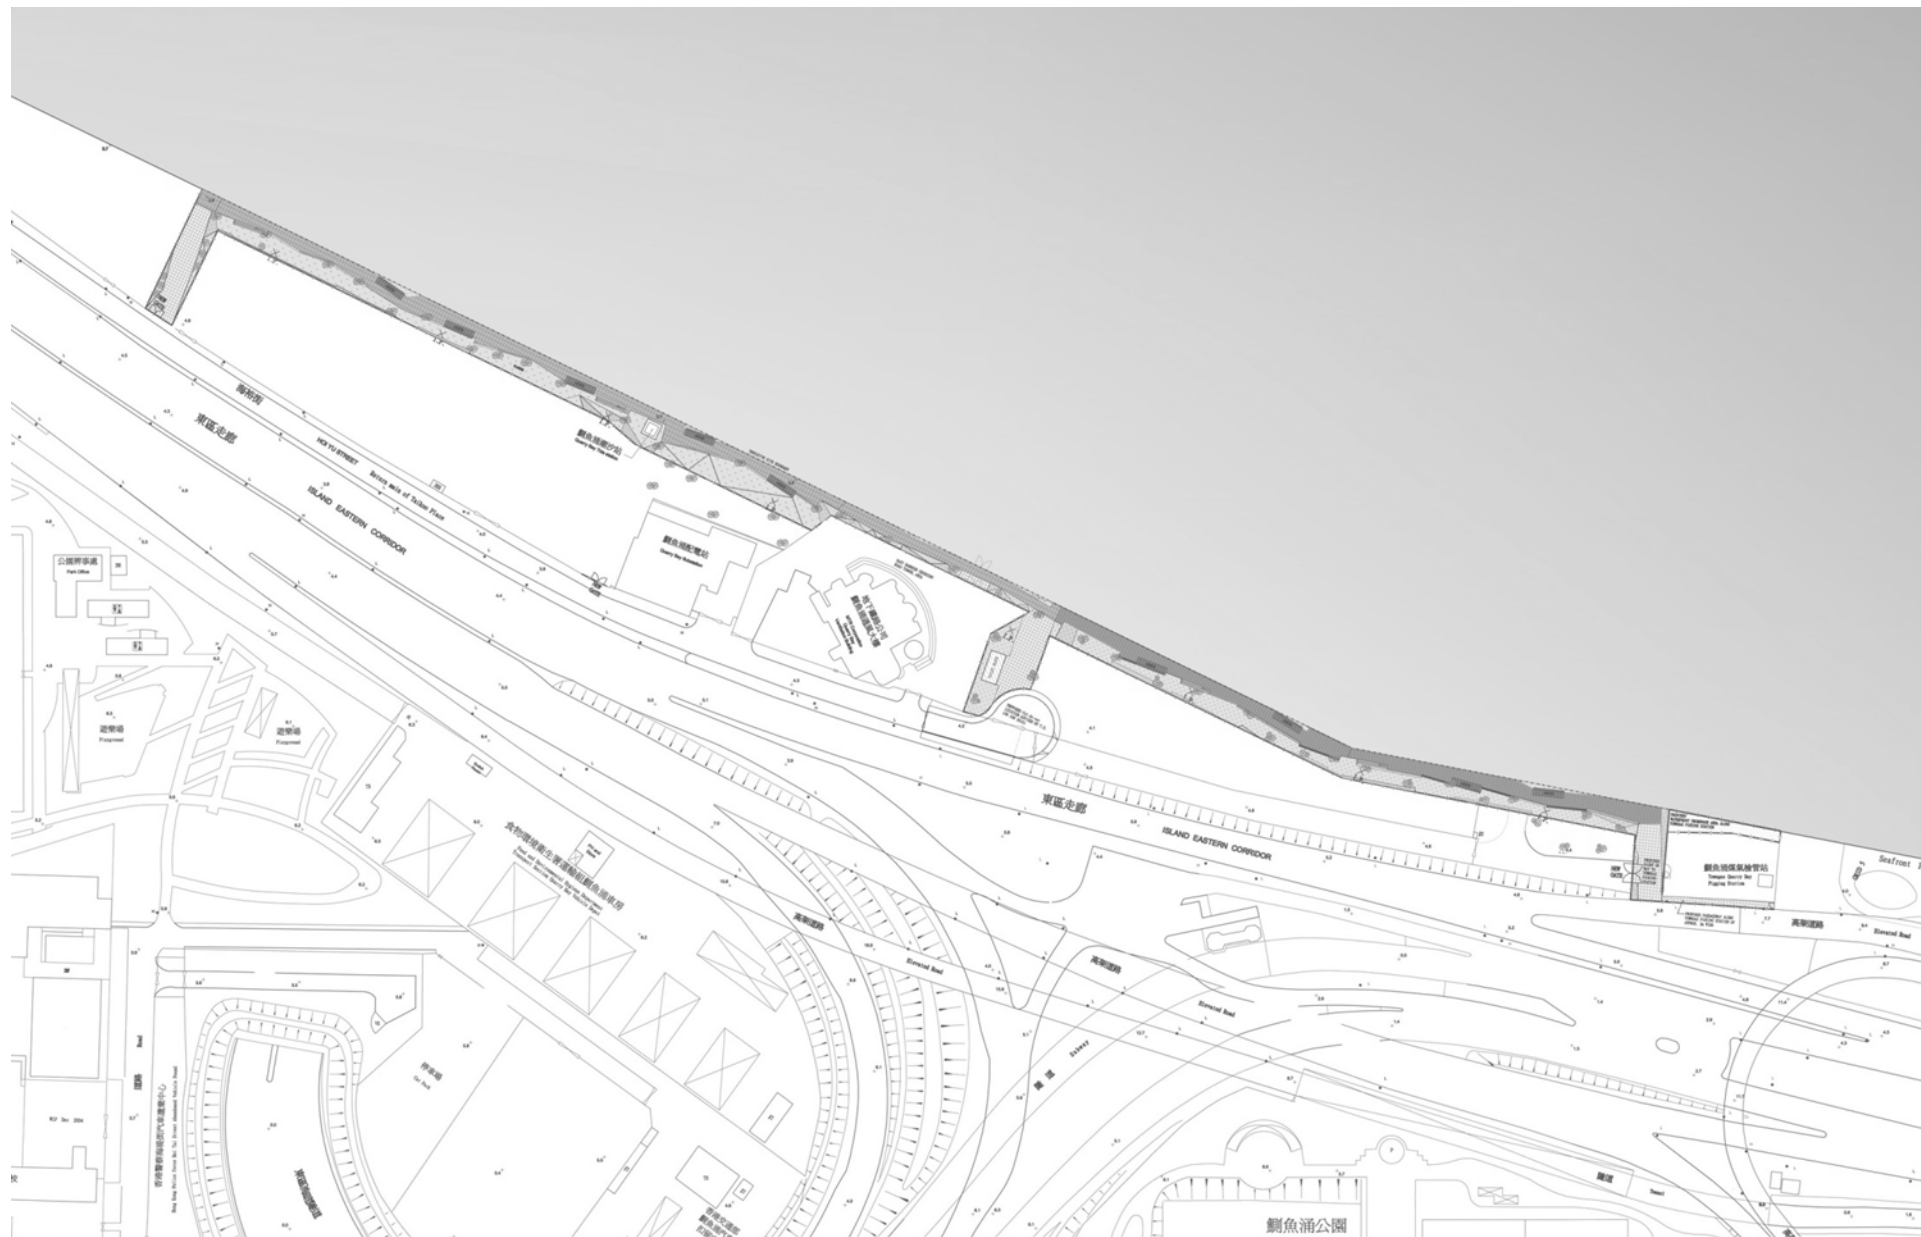


發展構思

Implementation Proposal



發展構思

Implementation Proposal

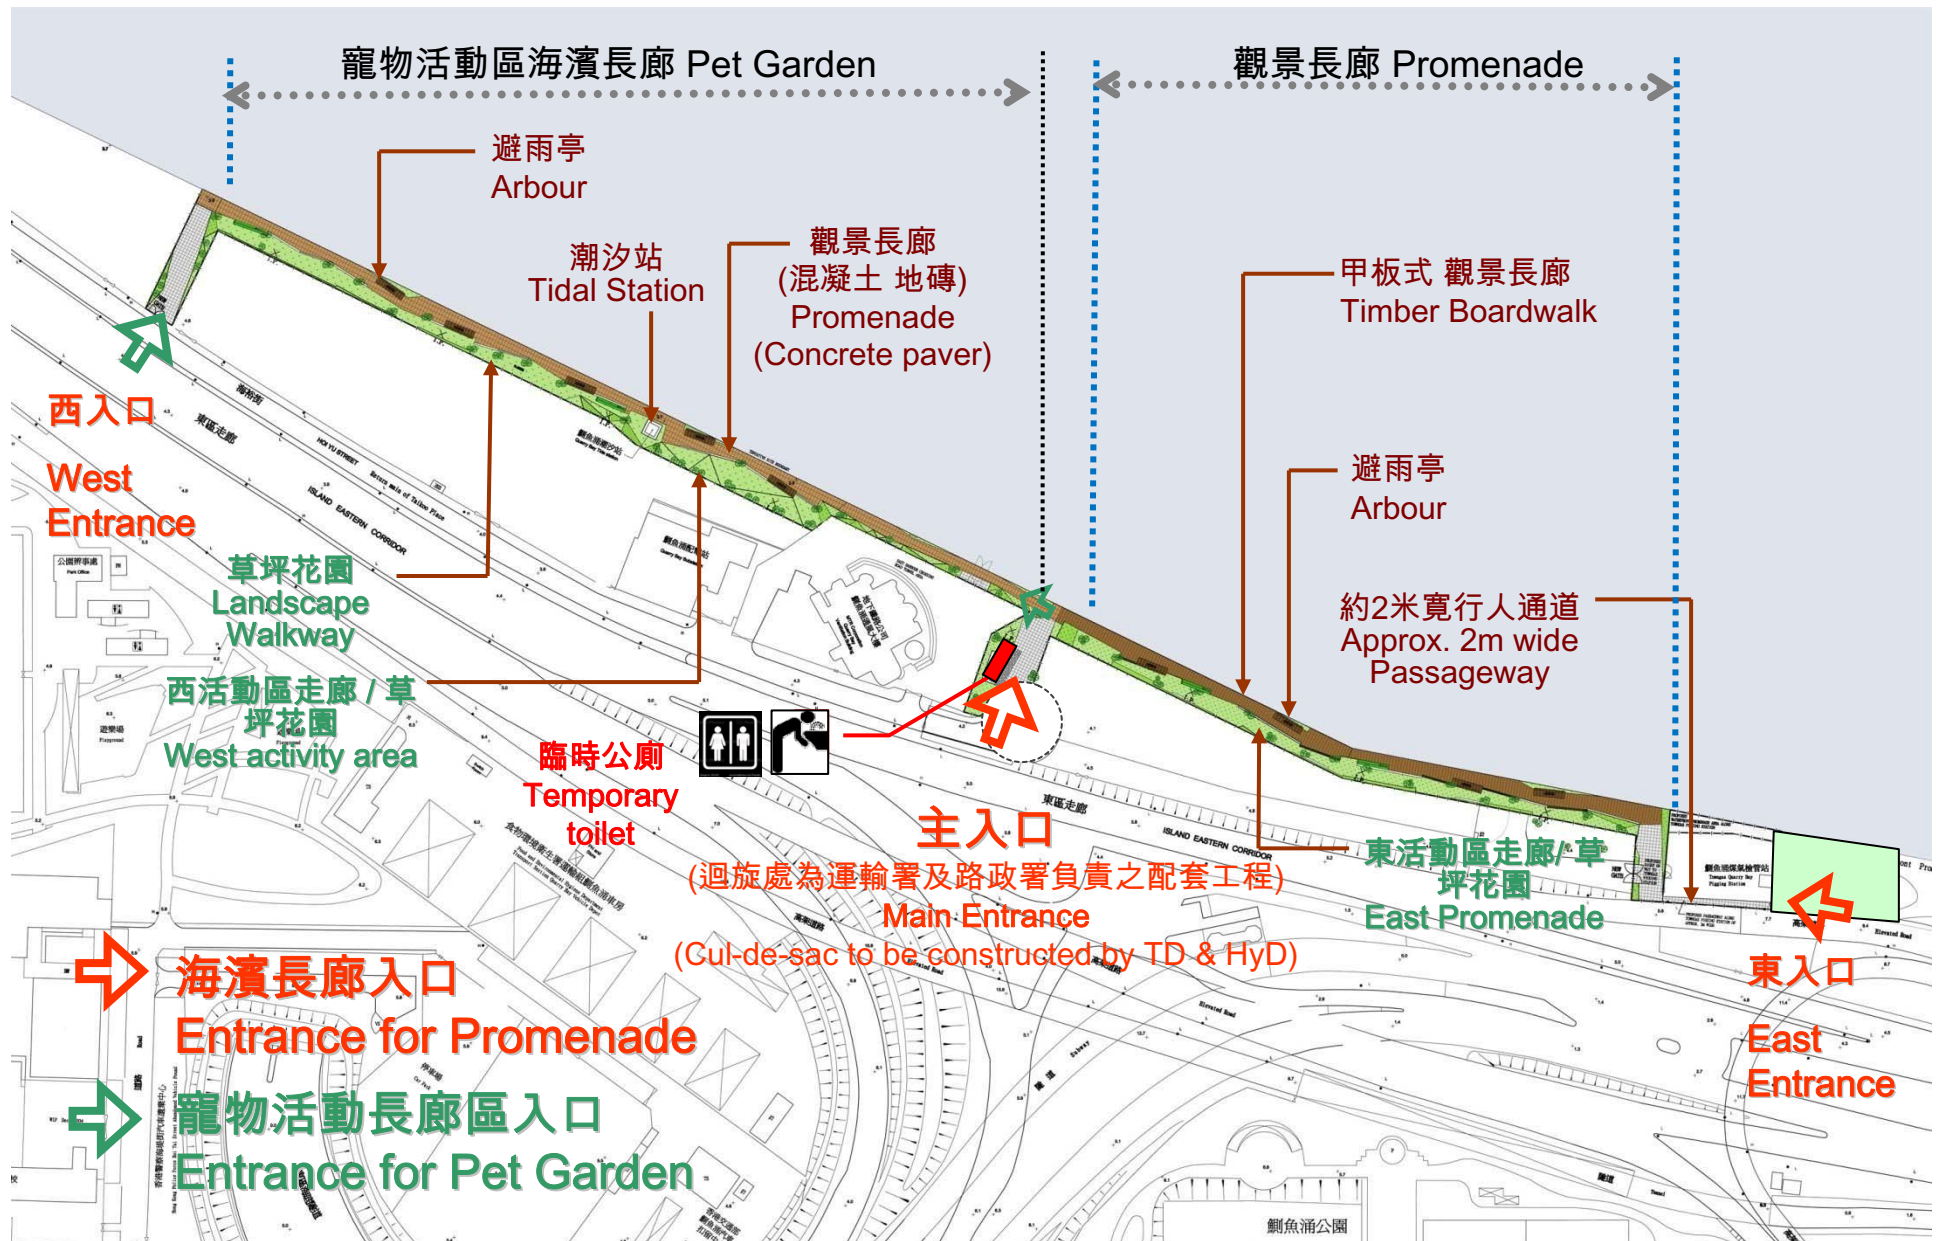

發展構思


Implementation Proposal

避雨亭
Arbour


觀景長廊
(下層)
Promenade
(Lower deck)

草坪花園
(上層)
Lawn
(Upper deck)

生動的海岸線
Lively
Coastline

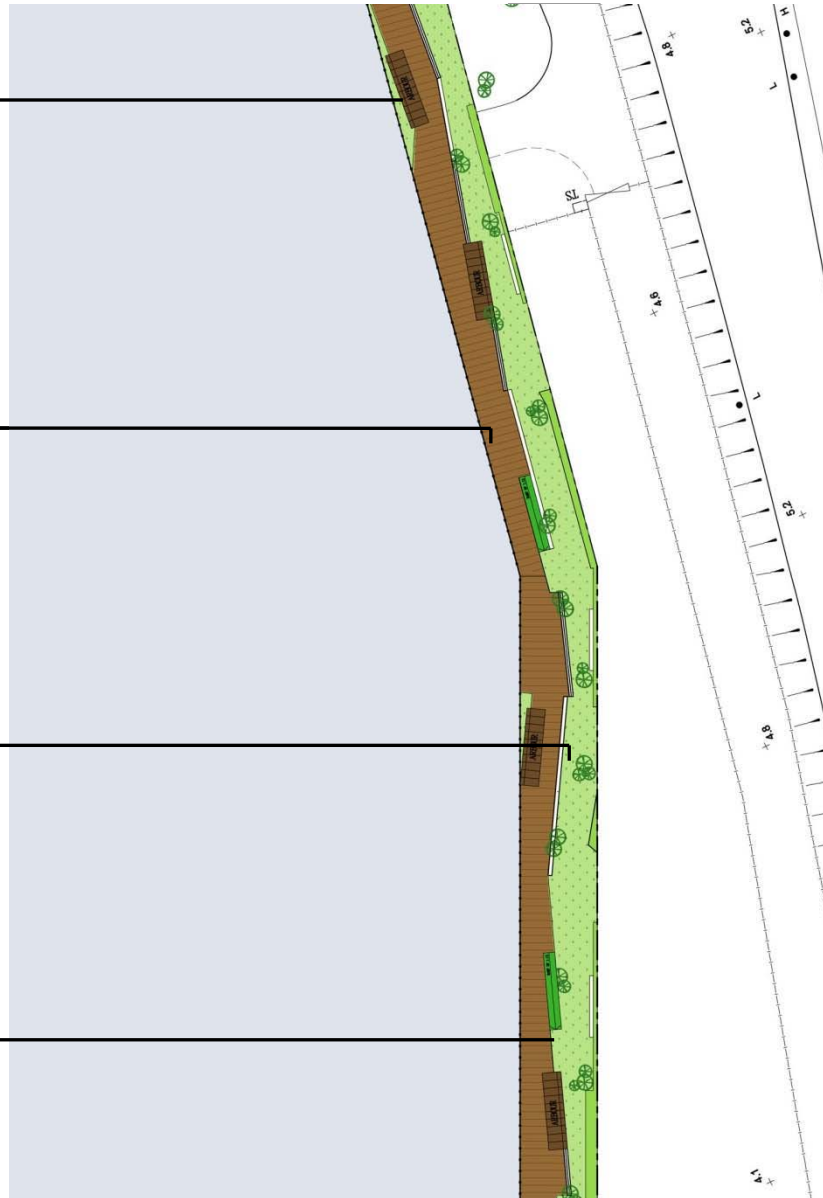


局部平面圖 Part Plan

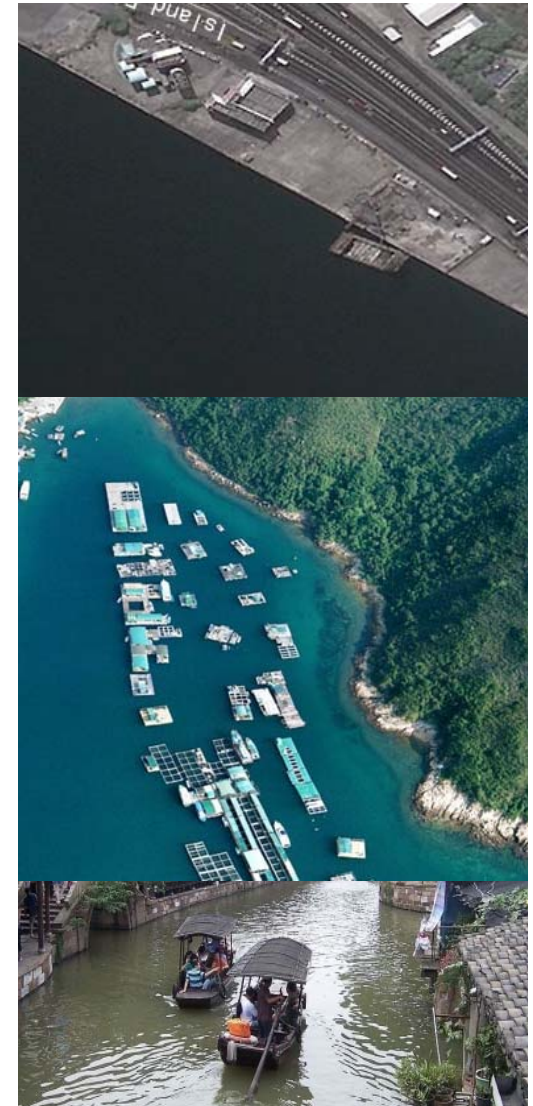

Coastal line redefined



發展構思 Implementation Proposal

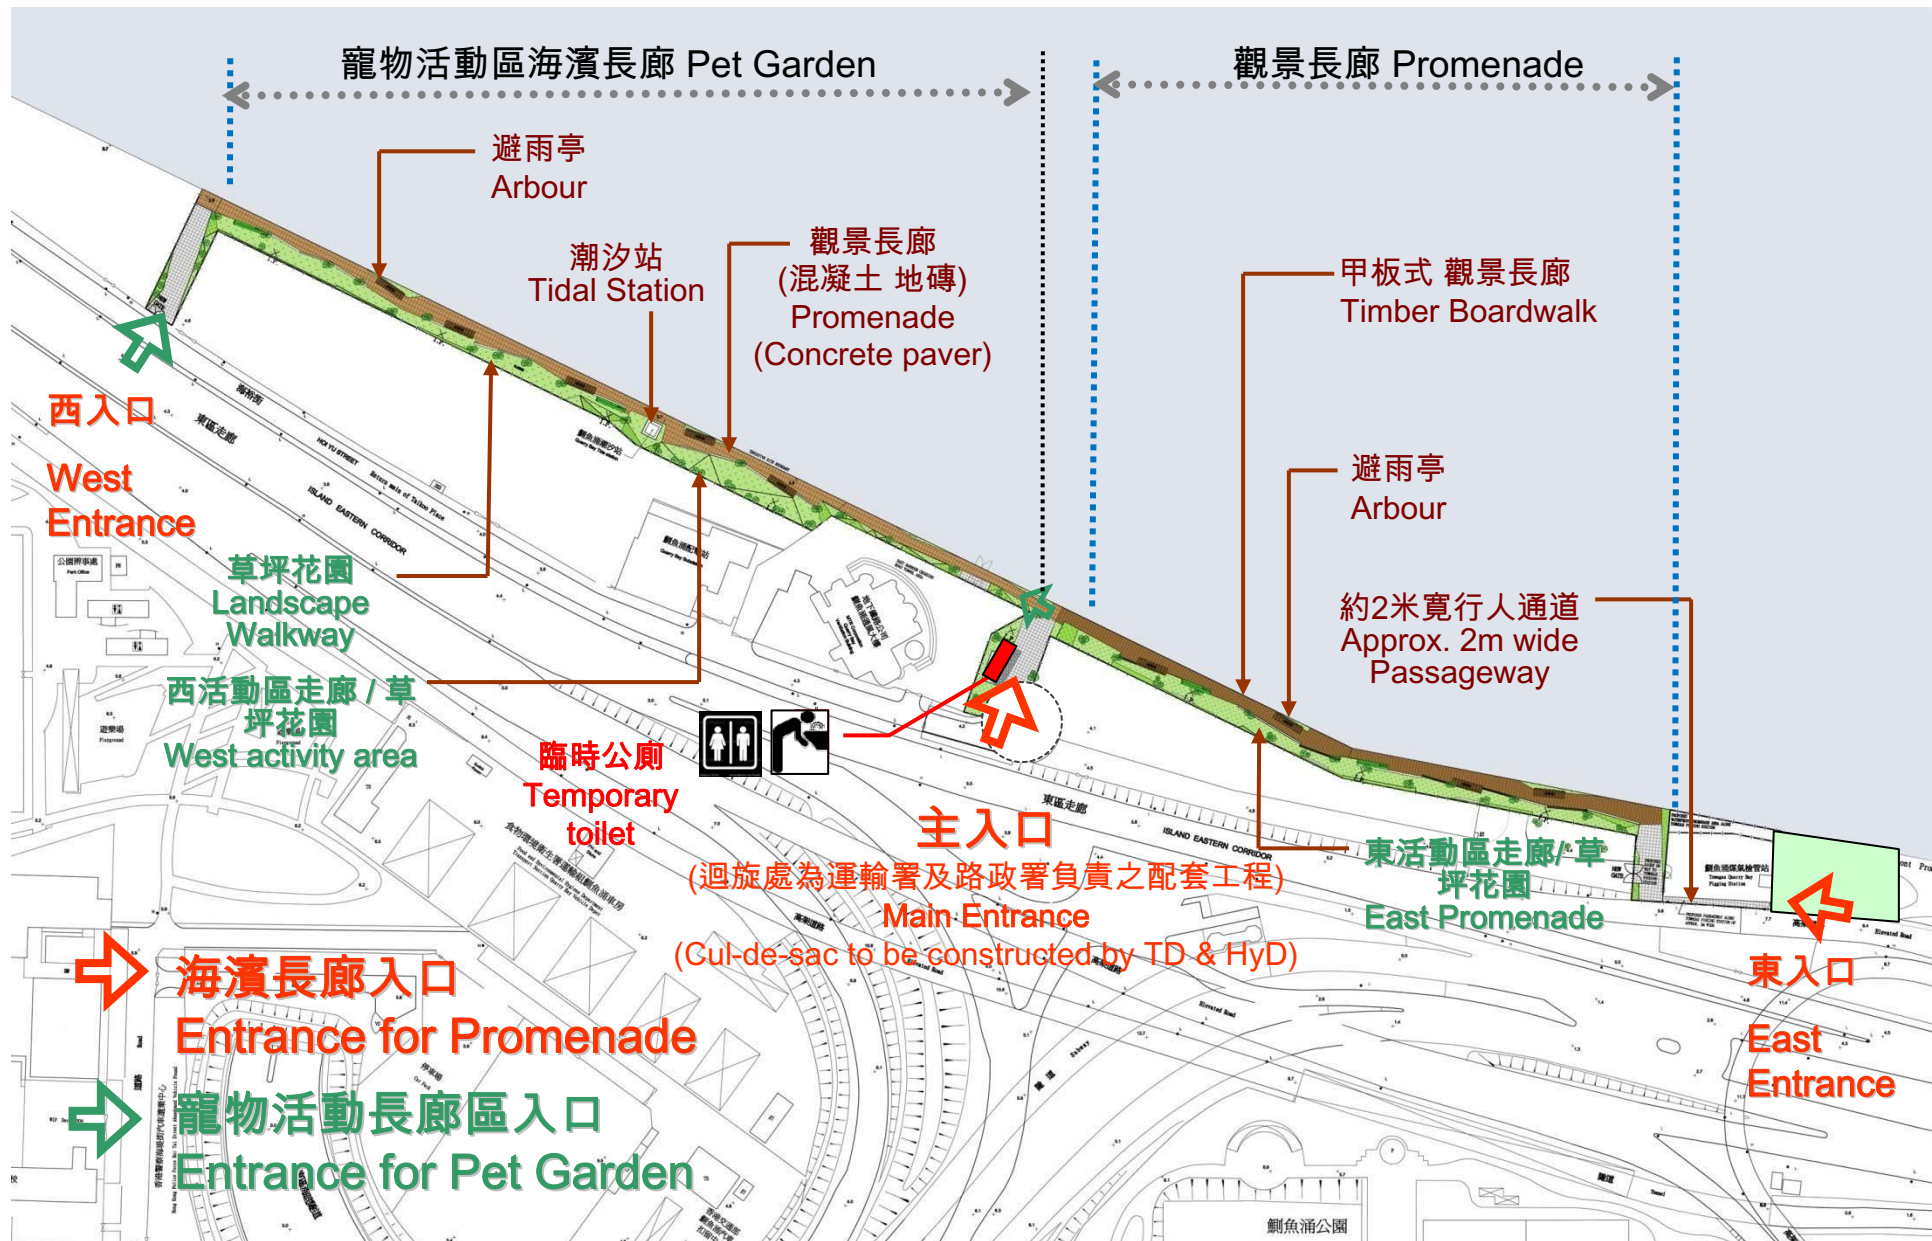



發展構思

Implementation Proposal

東區海濱城市設施設計比賽冠軍作品參考
 "Eastern Harbourfront Street Furniture Design Competition" Winner's Entry Reference

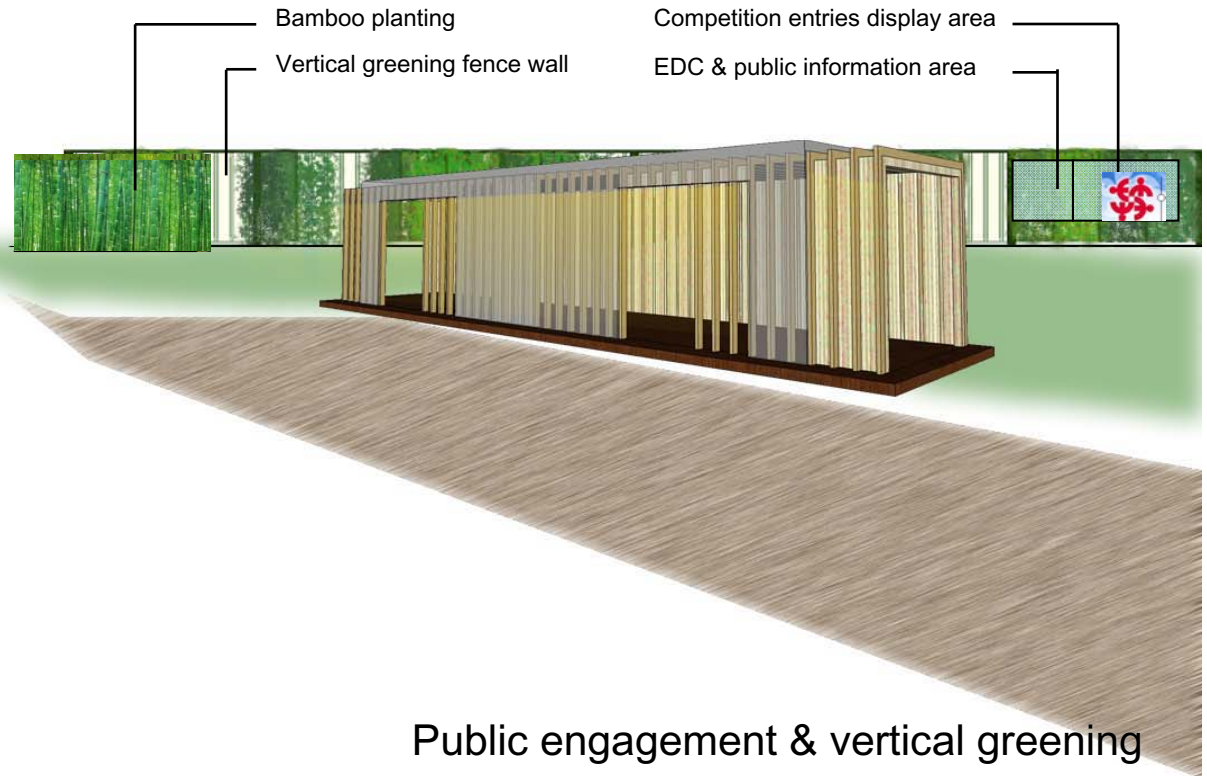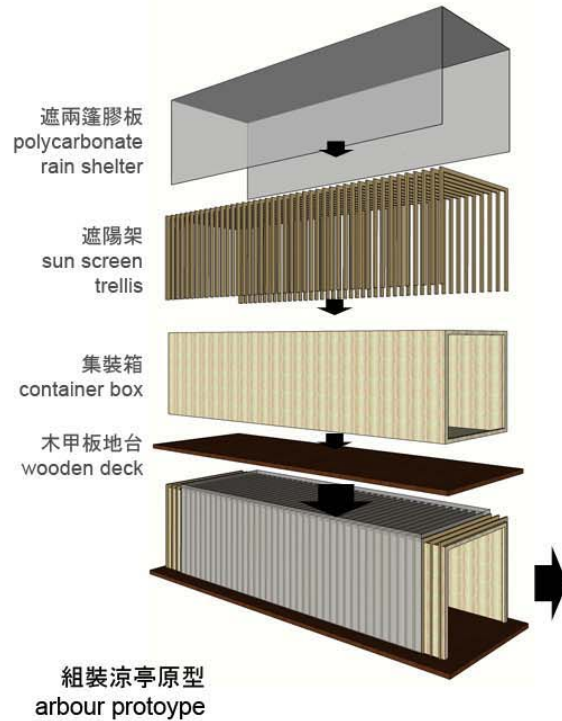

發展構思 Implementation Proposal

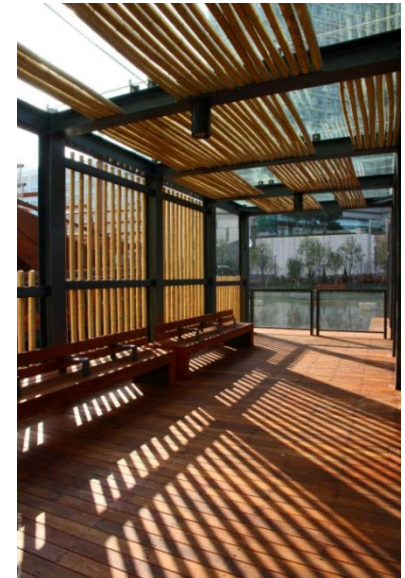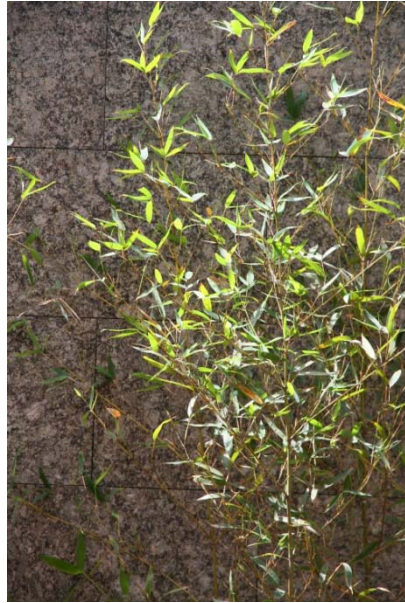


發展構思

Implementation Proposal


Vertical greening & feature bamboo



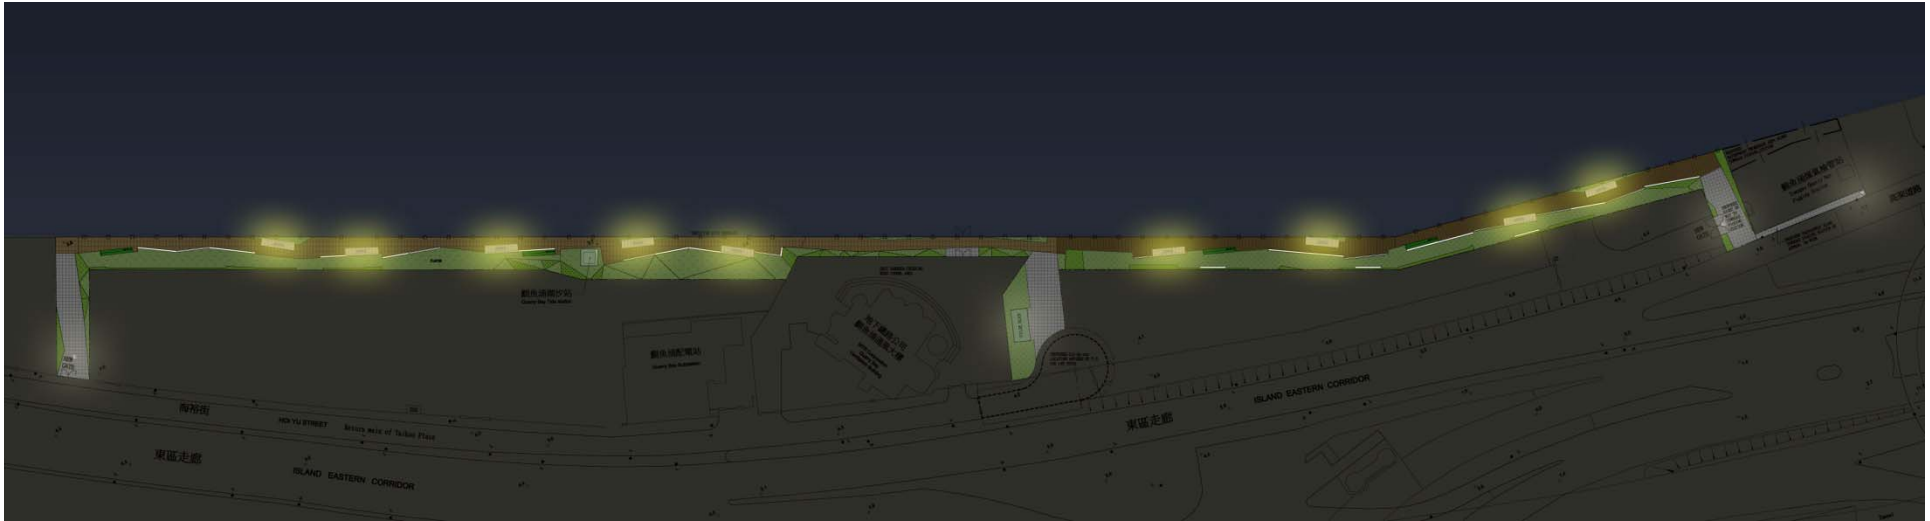




發展構思 Implementation Proposal



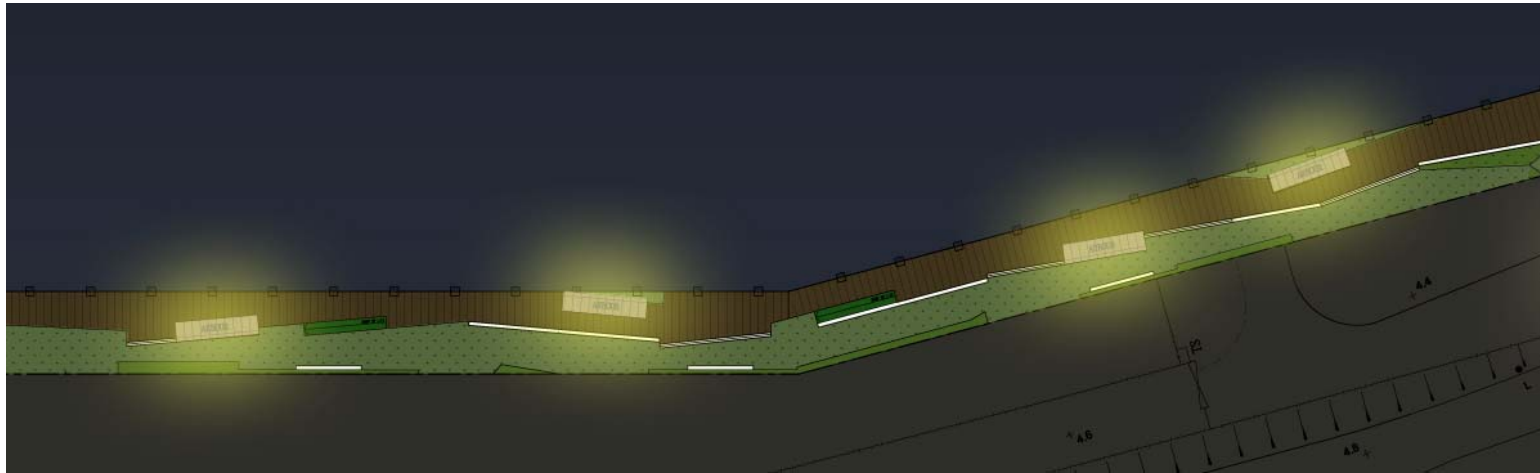

發展構思 Implementation Proposal

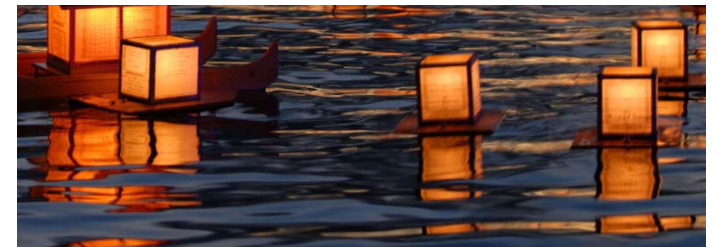

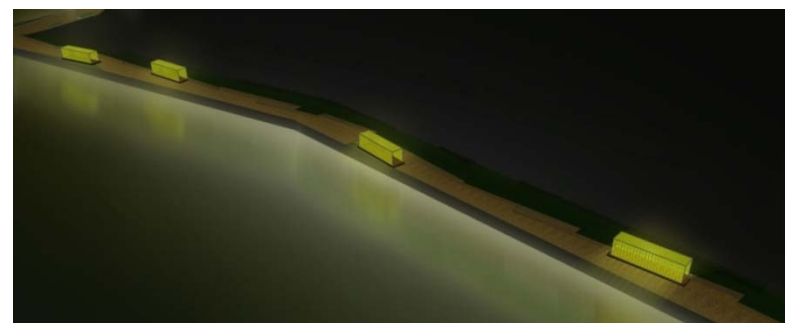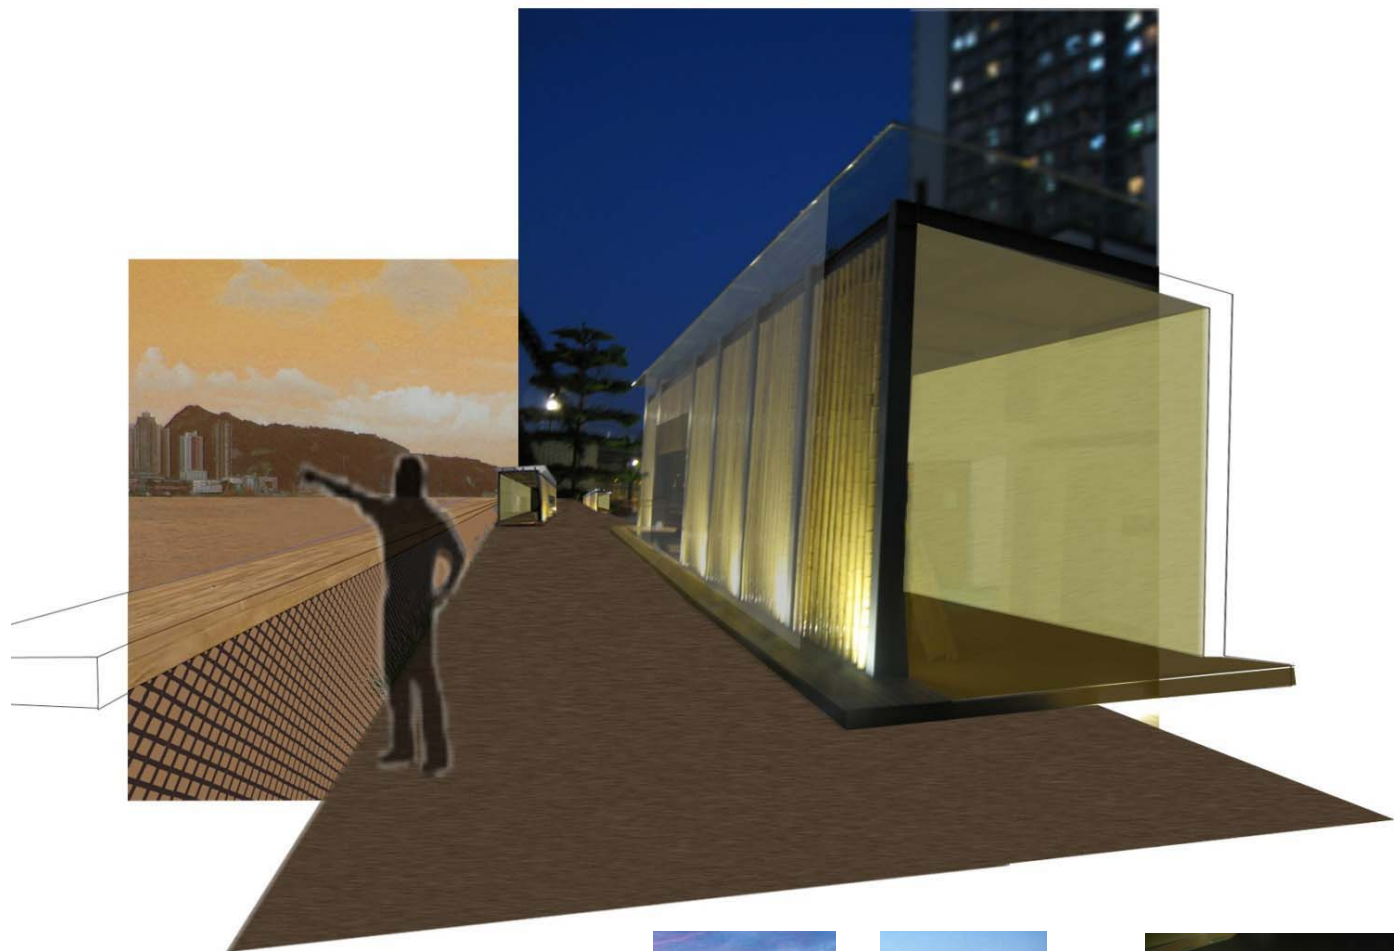

Walk-in lantern by the Bay

發展構思

Implementation Proposal

IMPLEMENTATION PROPOSAL


海濱長廊發展計劃構思

10 M
typical
ZONE

觀景長廊
Walkway

寵物活動區
Pet Activity Area

OU Site
毗鄰發展用地

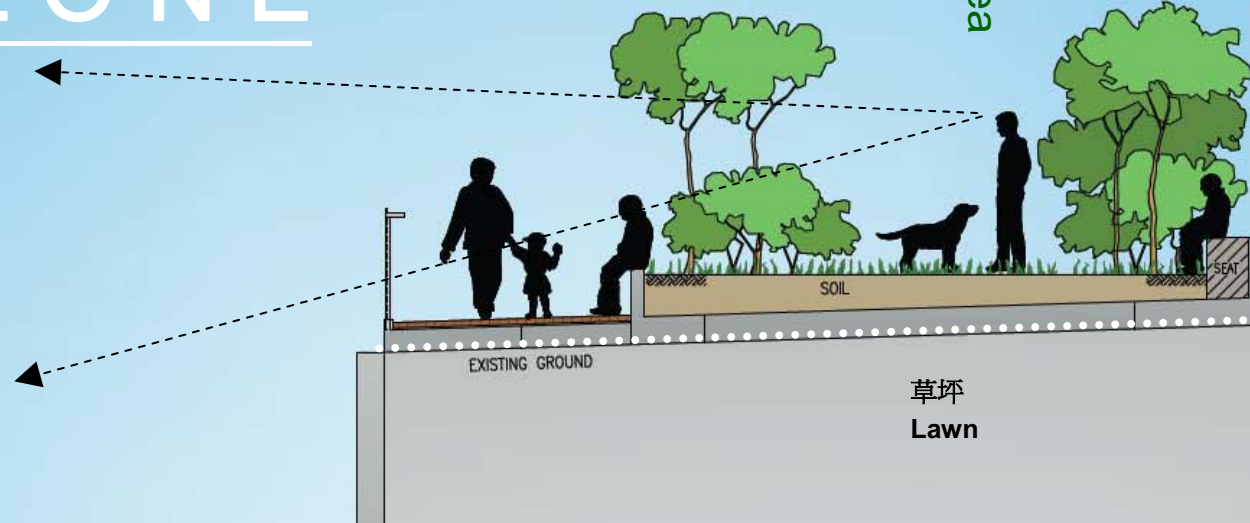

休息涼亭
Arbour



觀望海景
Sea view



沿海欄杆
Metal Railing



木甲板長廊
Timber boardwalk



園景路徑
Landscape walkway



休憩花園
Garden

IMPLEMENTATION PROPOSAL

海濱長廊發展計劃構思


Entry ZONE

觀景長廊
Walkway

觀景台
Viewing Deck

草坪花園
Landscape Zone

入口
Entrance
←

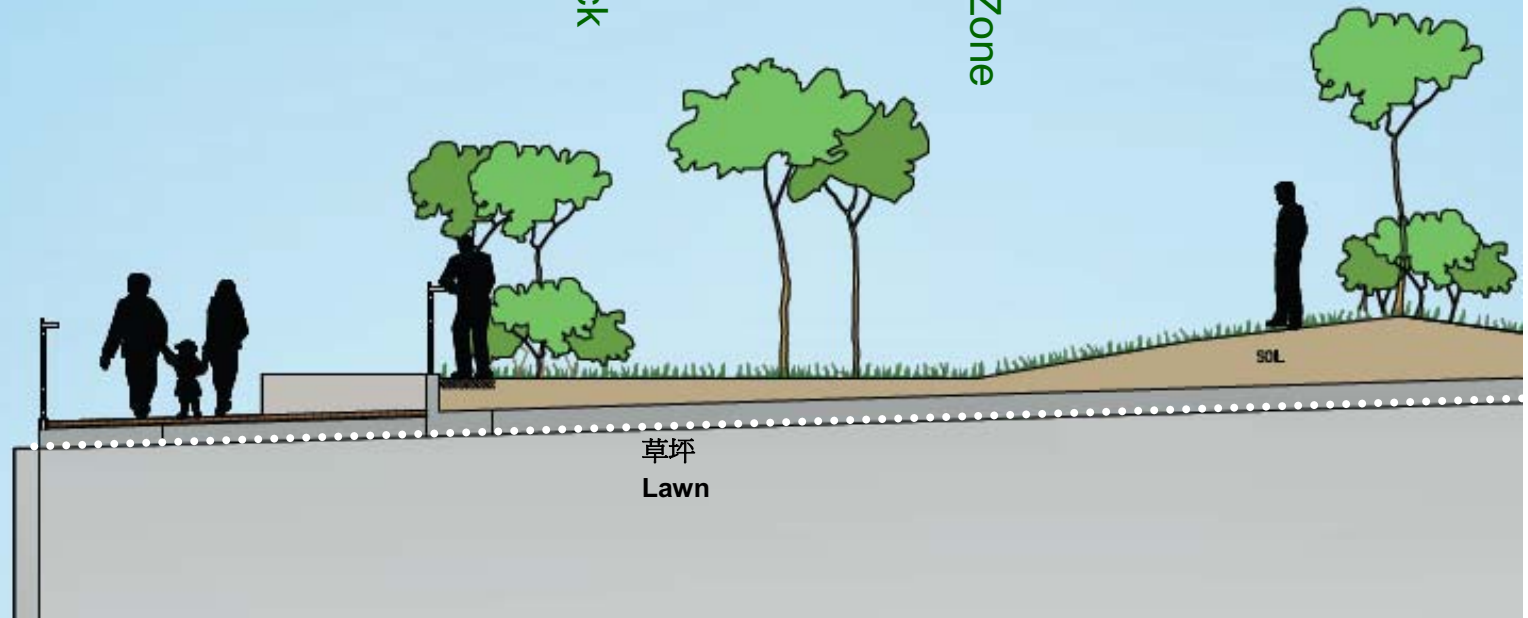

沿海金屬欄杆
Metal Railing



觀景廊 預製混凝土 地磚
Ch- Concrete Paver



觀景廊甲板
Timber Boardwalk



草坪
Lawn



小石堆
Aggregate

IMPLEMENTATION PROPOSAL

海濱長廊發展計劃構思

10 M
typical
ZONE

觀景長廊

Walkway

避雨亭


Rain Shelter

草坪花園

Landscape Zone

OU Site

毗鄰發展用地

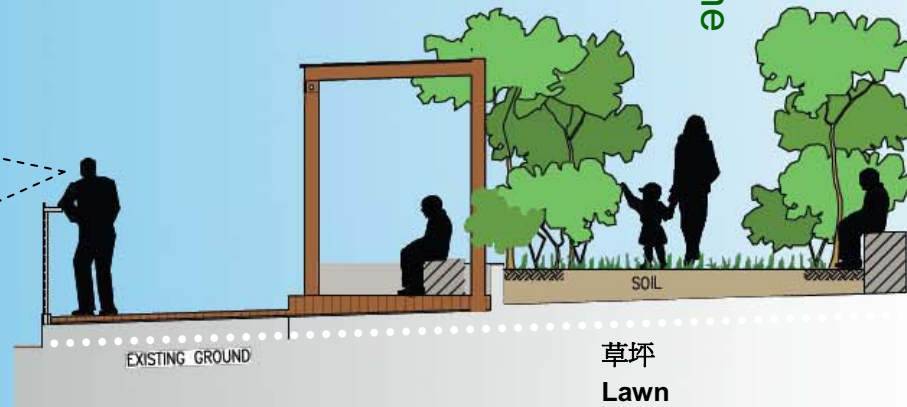

園景路徑
Landscape walkway




園景路徑
Landscape walkway



公眾參與
Public participation


Signage

海濱長廊 Hoi Yu St. Temporary Promenade

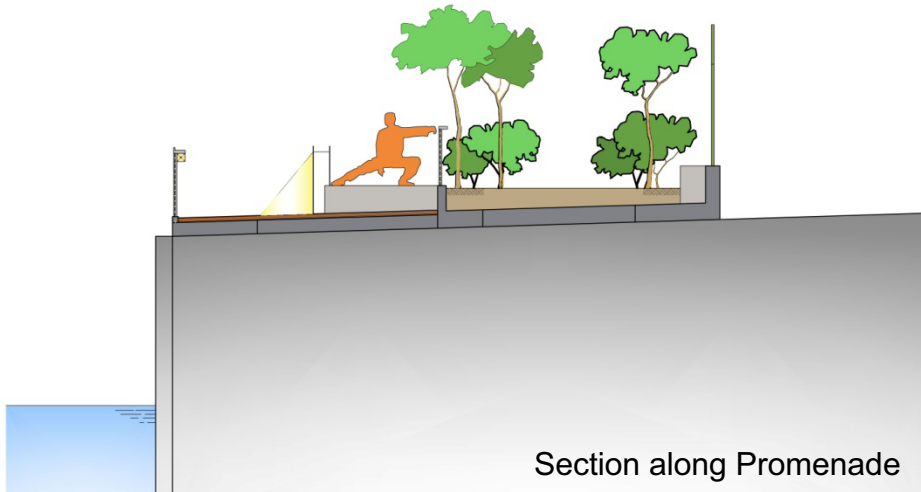


Section along Promenade

剖面圖

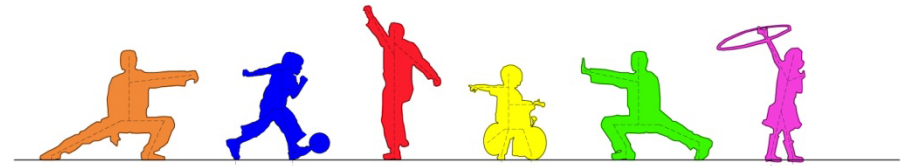

Signage along promenade

人像牌設計

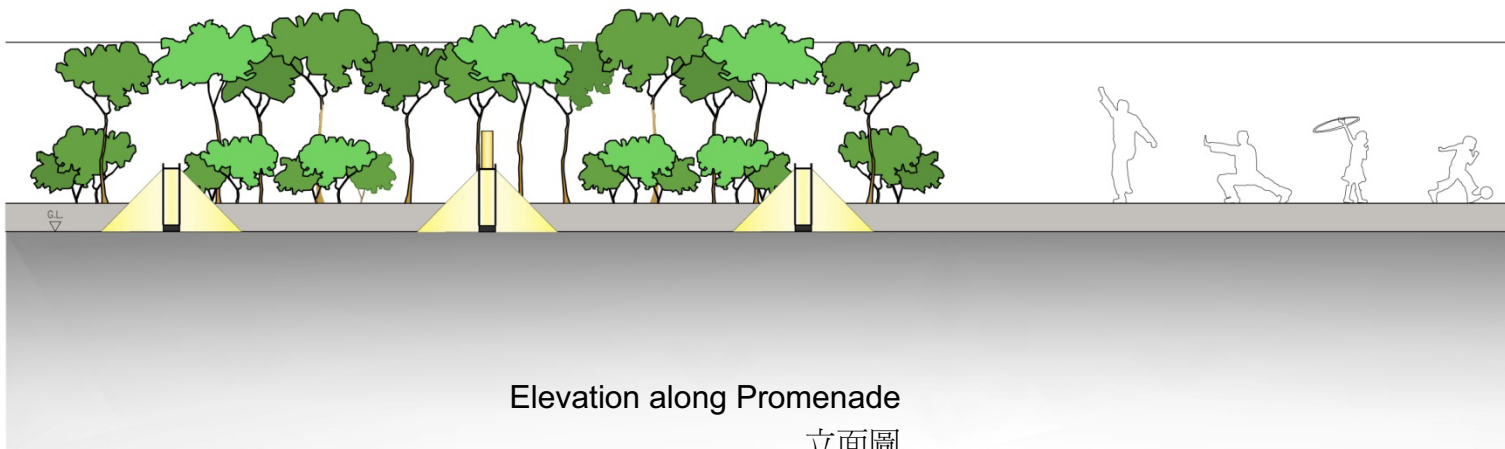

Elevation along Promenade

立面圖





Reference photo

參考照片



東區海濱城市設施設計比賽作品
 Potential for public engagement - "Eastern Harbourfront Street Furniture Design Competition" Entries

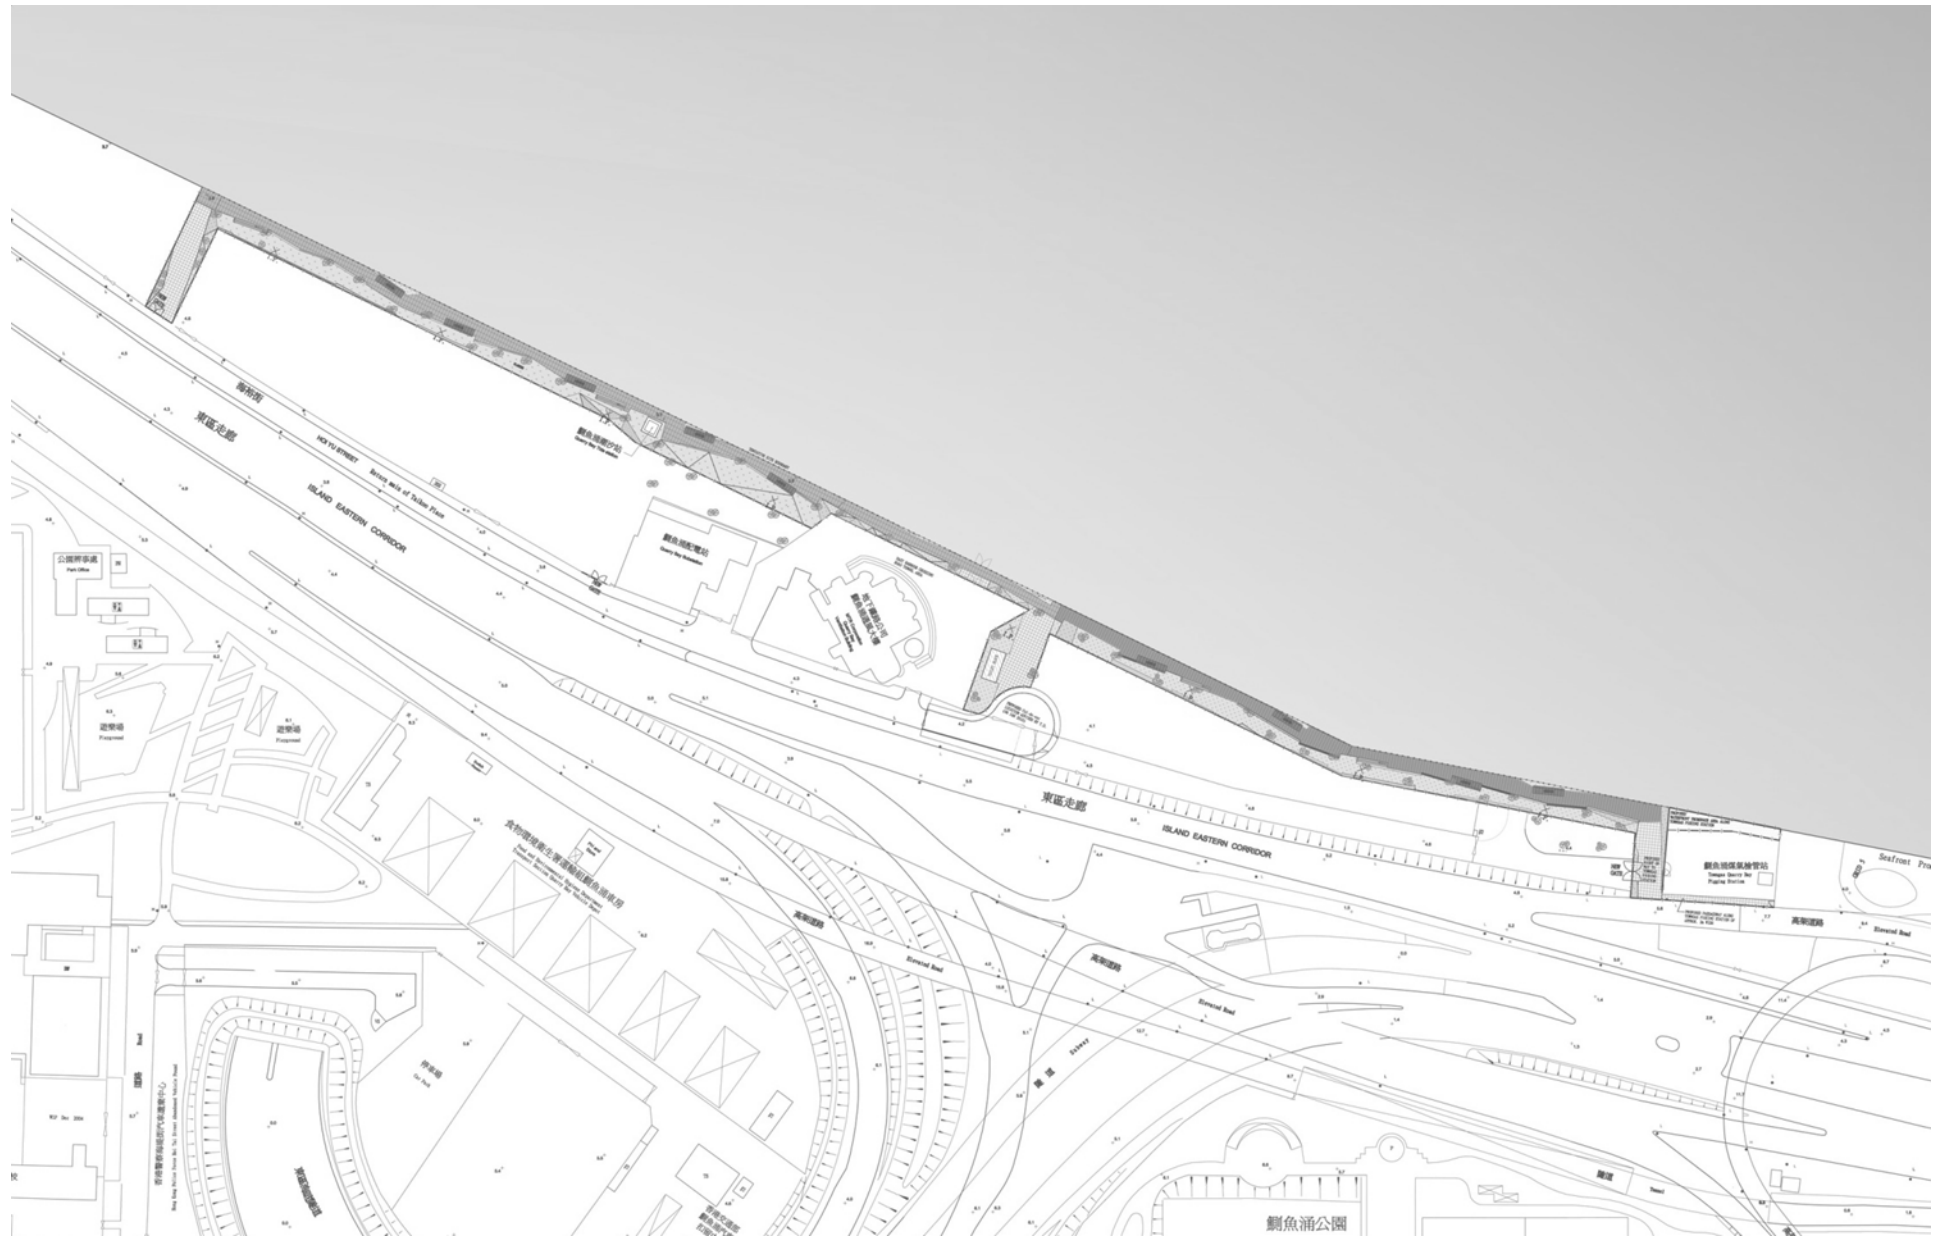

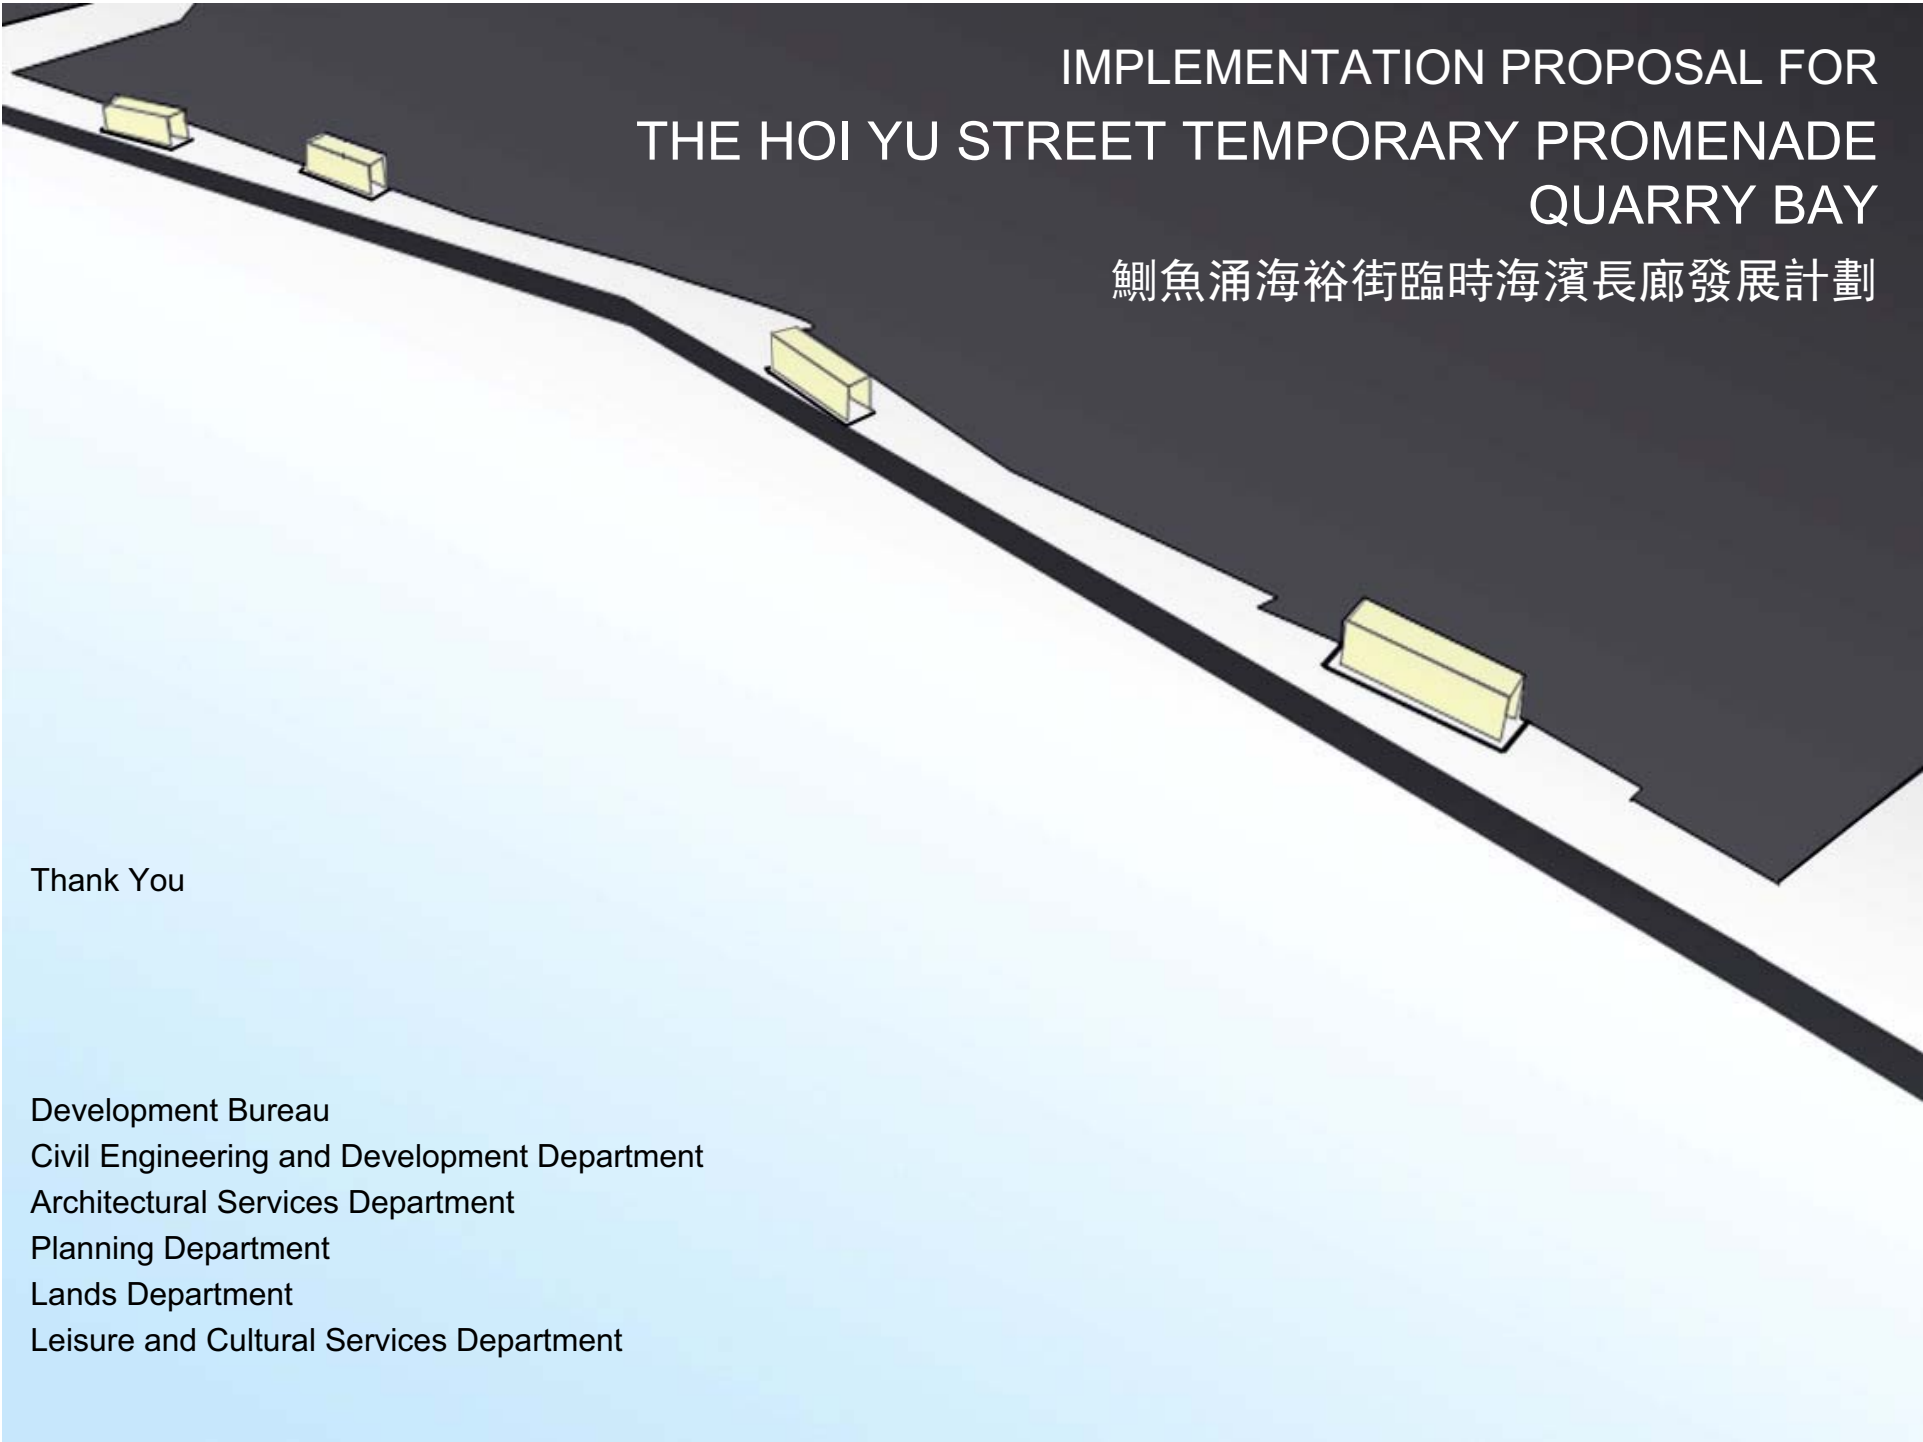

IMPLEMENTATION PROPOSAL FOR THE HOI YU STREET TEMPORARY PROMENADE QUARRY BAY

鰂魚涌海裕街臨時海濱長廊發展計劃

Thank You

Development Bureau
Civil Engineering and Development Department
Architectural Services Department
Planning Department
Lands Department
Leisure and Cultural Services Department